

Plat of Survey No. 90 #198

Claim No.

MADE FOR Claude Buchanan

Section 16 + 17


Township 13 S

Range 5 W

Scale: 10 Chains to the Inch.

Field Notes recorded at page , Vol. , Record of Surveys.

Legend
o 1 1/2" gas pipe.

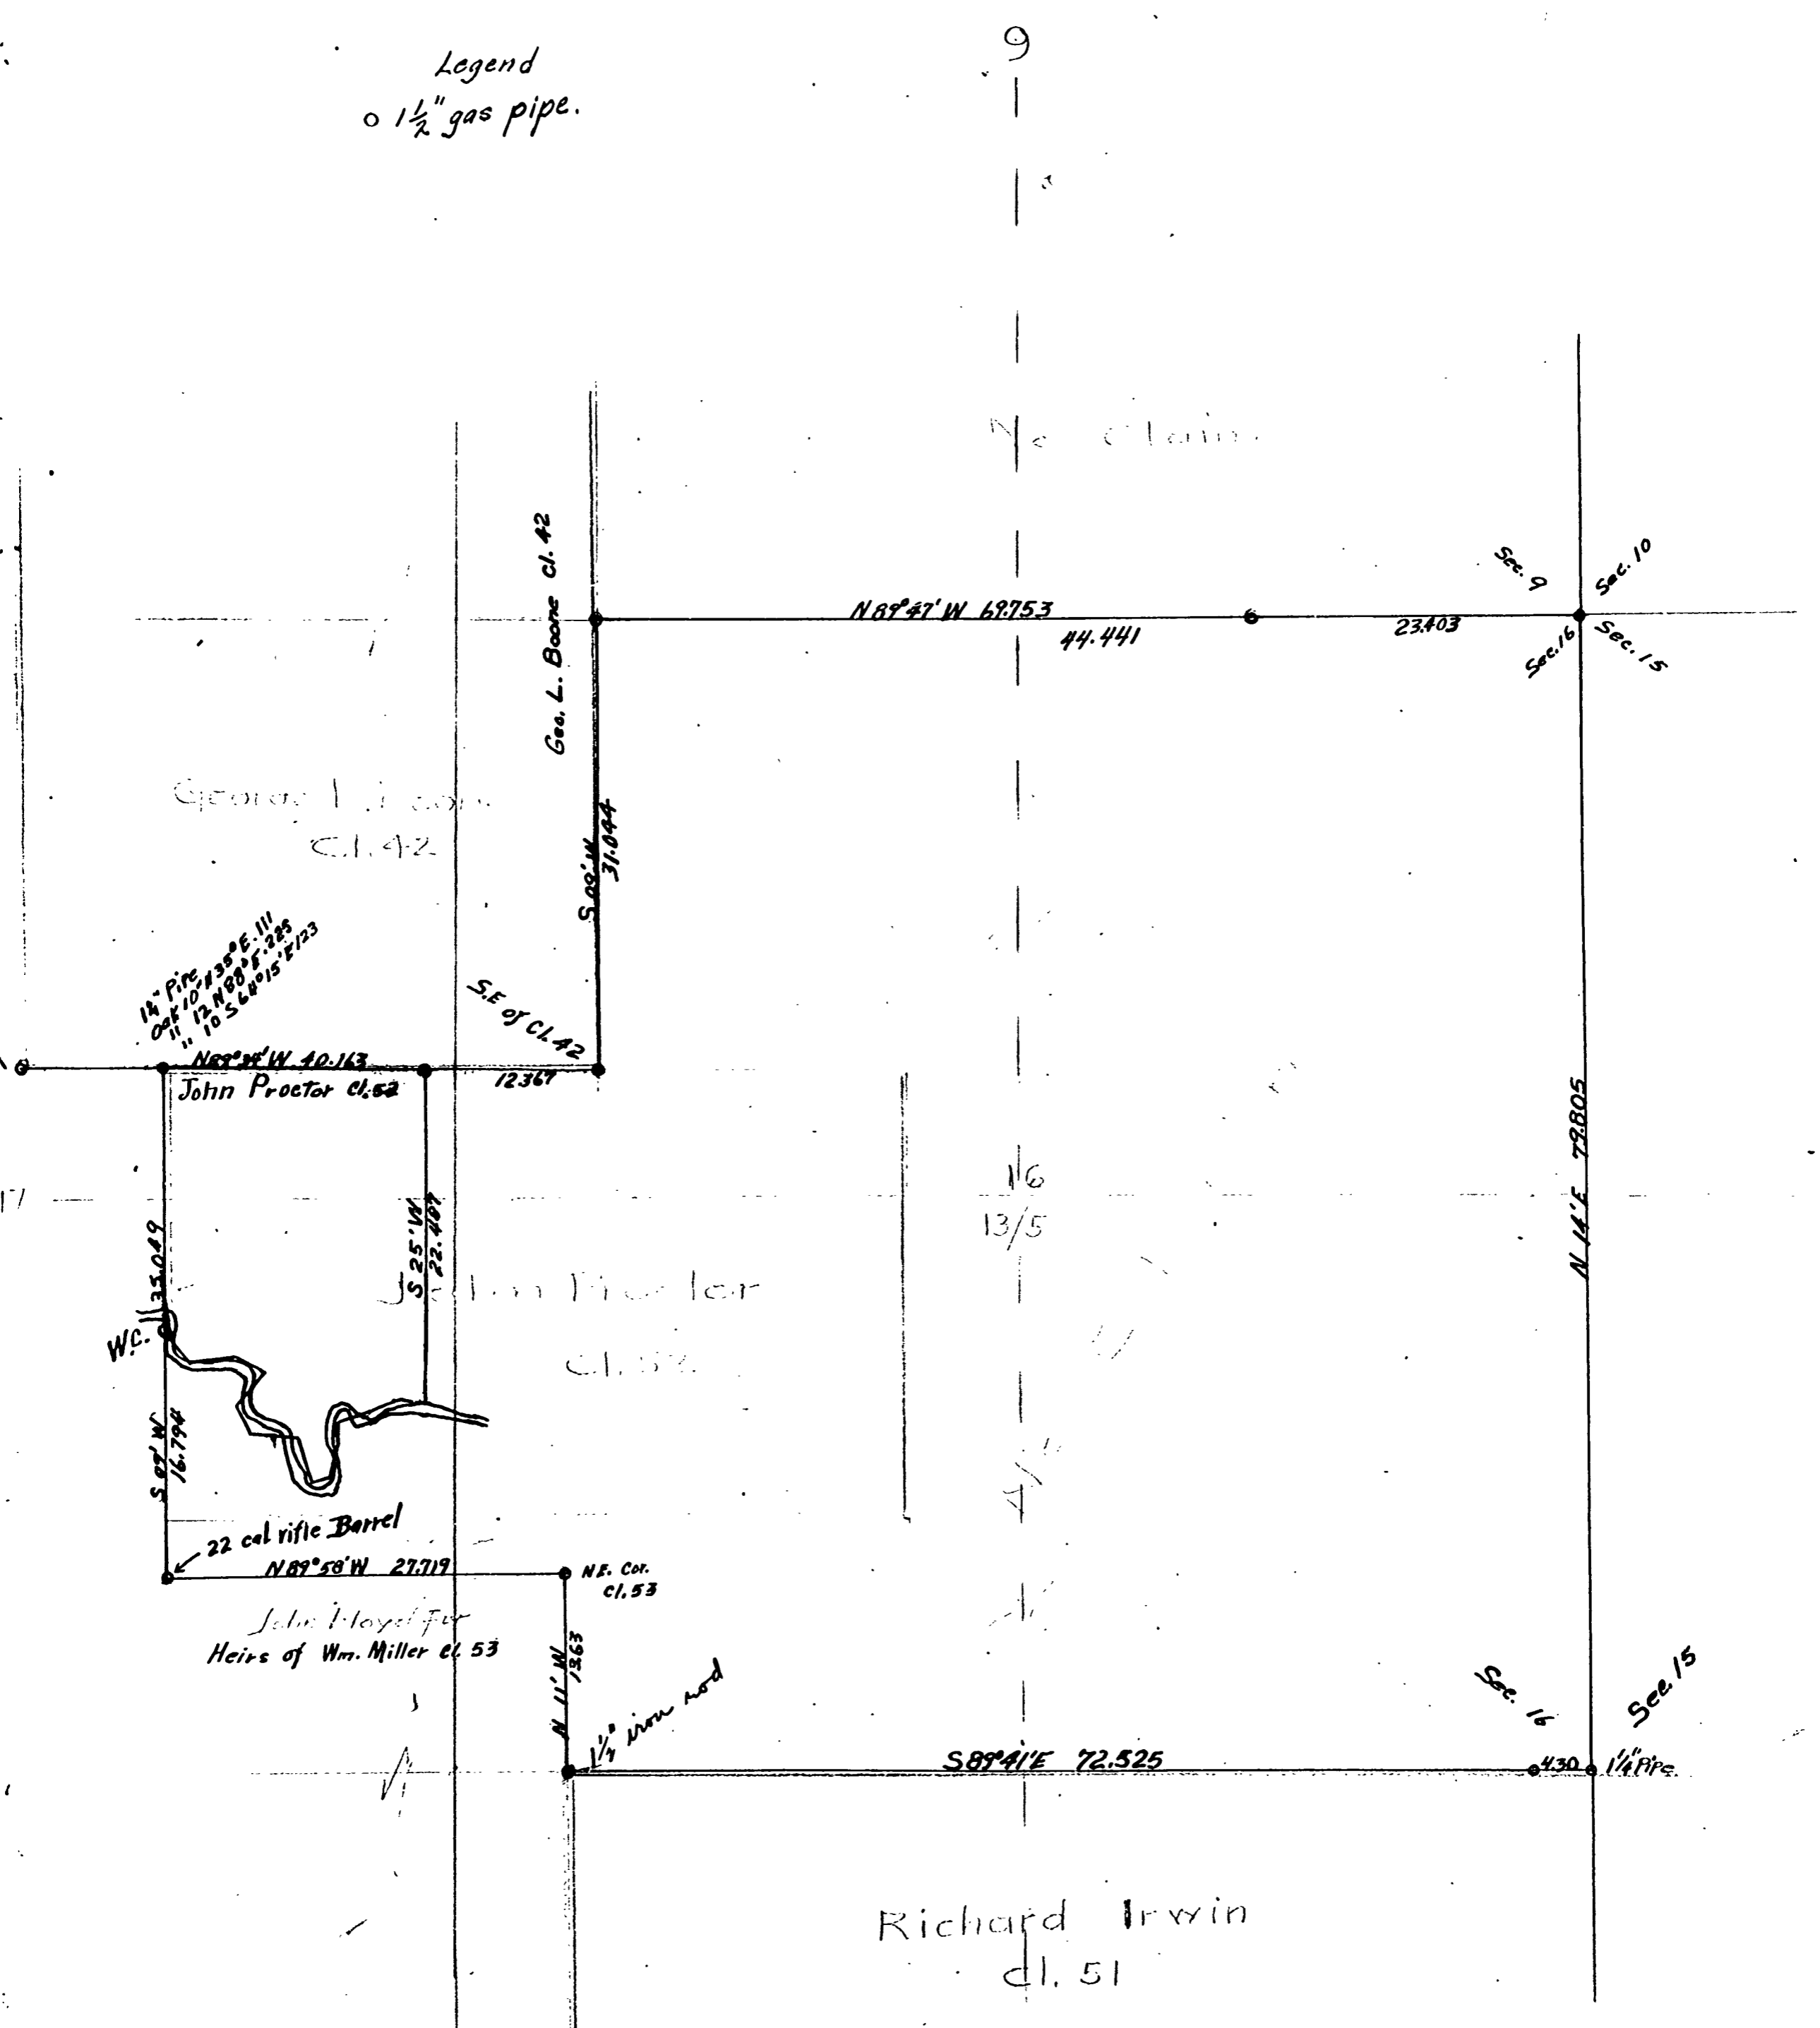

Geo. L. Boone
Cl. 42

1 1/2" Pipe
10' 10" N 89° 47' E 111
12' N 89° 47' E 125
10' S 64° 01' 5" E 123

N 89° 47' W 40.163
John Proctor cl. 52

S.E. of CL 42

John Proctor
cl. 52

John Lloyd for
Heirs of Wm. Miller cl. 53

Richard Irwin
cl. 51

9

16
13/5

Sec. 9
Sec. 10
Sec. 16
Sec. 15

Sec. 16
Sec. 15

S 89° 41' E 72.525

1 1/2" Pipe

Geo. L. Boone cl. 42

S 90° W 31.044

N 89° 47' W 697.53

44.441

23.403

N 89° 47' W 40.163

12.367

N 14° E 788.05

680.5 E
16.794
16.794
16.794

22 cal rifle Barrel
N 89° 50' W 27.719

N.F. Cor.
Cl. 53

N 11° W 1.263

1 1/2" Iron rod

4.30