

3679

DO NOT XEROX

BLUE LINE ONLY

3679


COUNTY SURVEY NO. 3679

LOCATED IN
COUNTRY CLUB HEIGHTS
T. 12S. R5W. W.M. SEC. 10


SURVEYED BY W.C. GALLOWAY
AROUND 1941

THIS MAP IS AN EXACT COPY OF THE
PAPER ORIGINAL FOUND IN THE SURVEY
RECORDS FOR C.S. 3679. THERE ARE
NO FIELD NOTES. (COPIED 10-22-80)

Scale 1 in. = 100 ft.

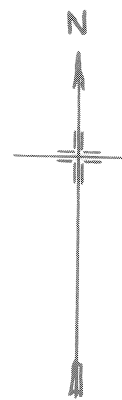

MM Long

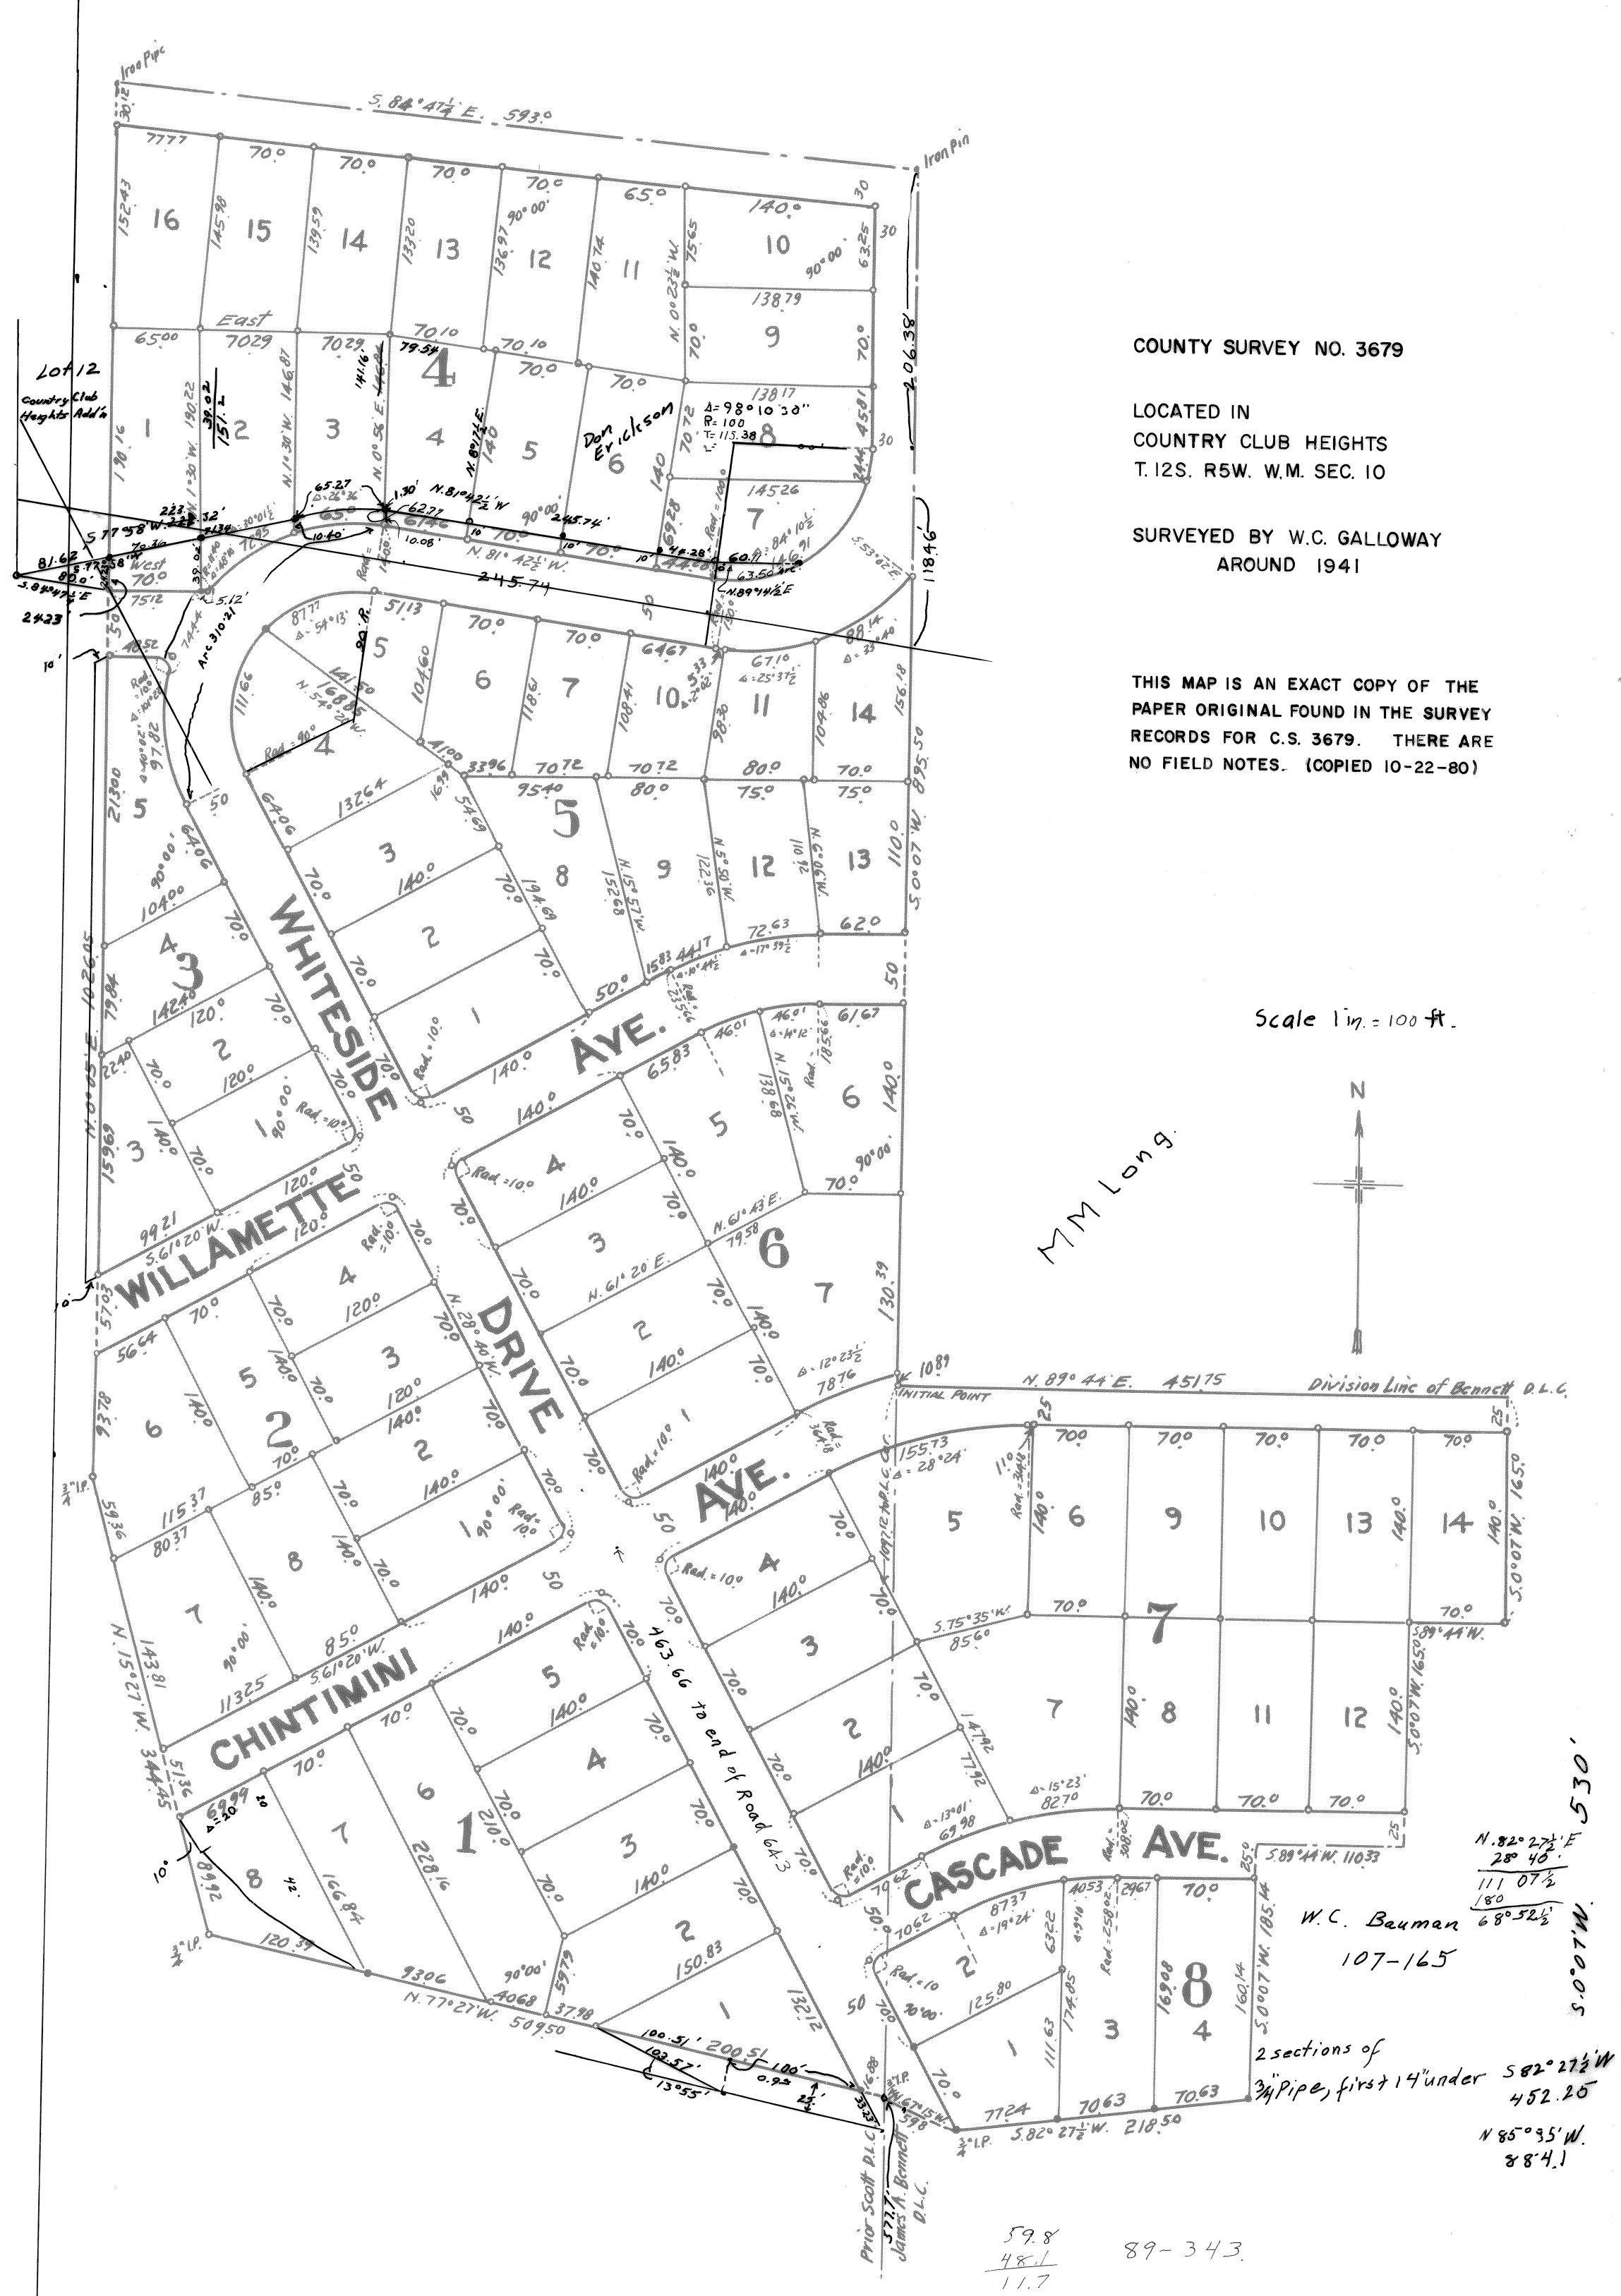

W.C. Bauman
107-165

2 sections of
3/4" Pipe, first 14' under
582° 27' W
482.25
N 85° 35' W
884.1

59.8
48.1
11.7
89-343