


LOT LINE ADJUSTMENT MAP
FOR

J. A. GRAY, Jr. &
STARKER FORESTS, INC.
LD - 86 - 22

S. 1/2 SEC. 16 & N. 1/2 SEC. 21
T. 12S., R. 6W., W.M.
AUG. 1, 1986

NARRATIVE: THIS MAP WAS PREPARED TO SATISFY
A CONDITION FOR FINAL APPROVAL OF
LOT LINE ADJUSTMENT LD-86-22.

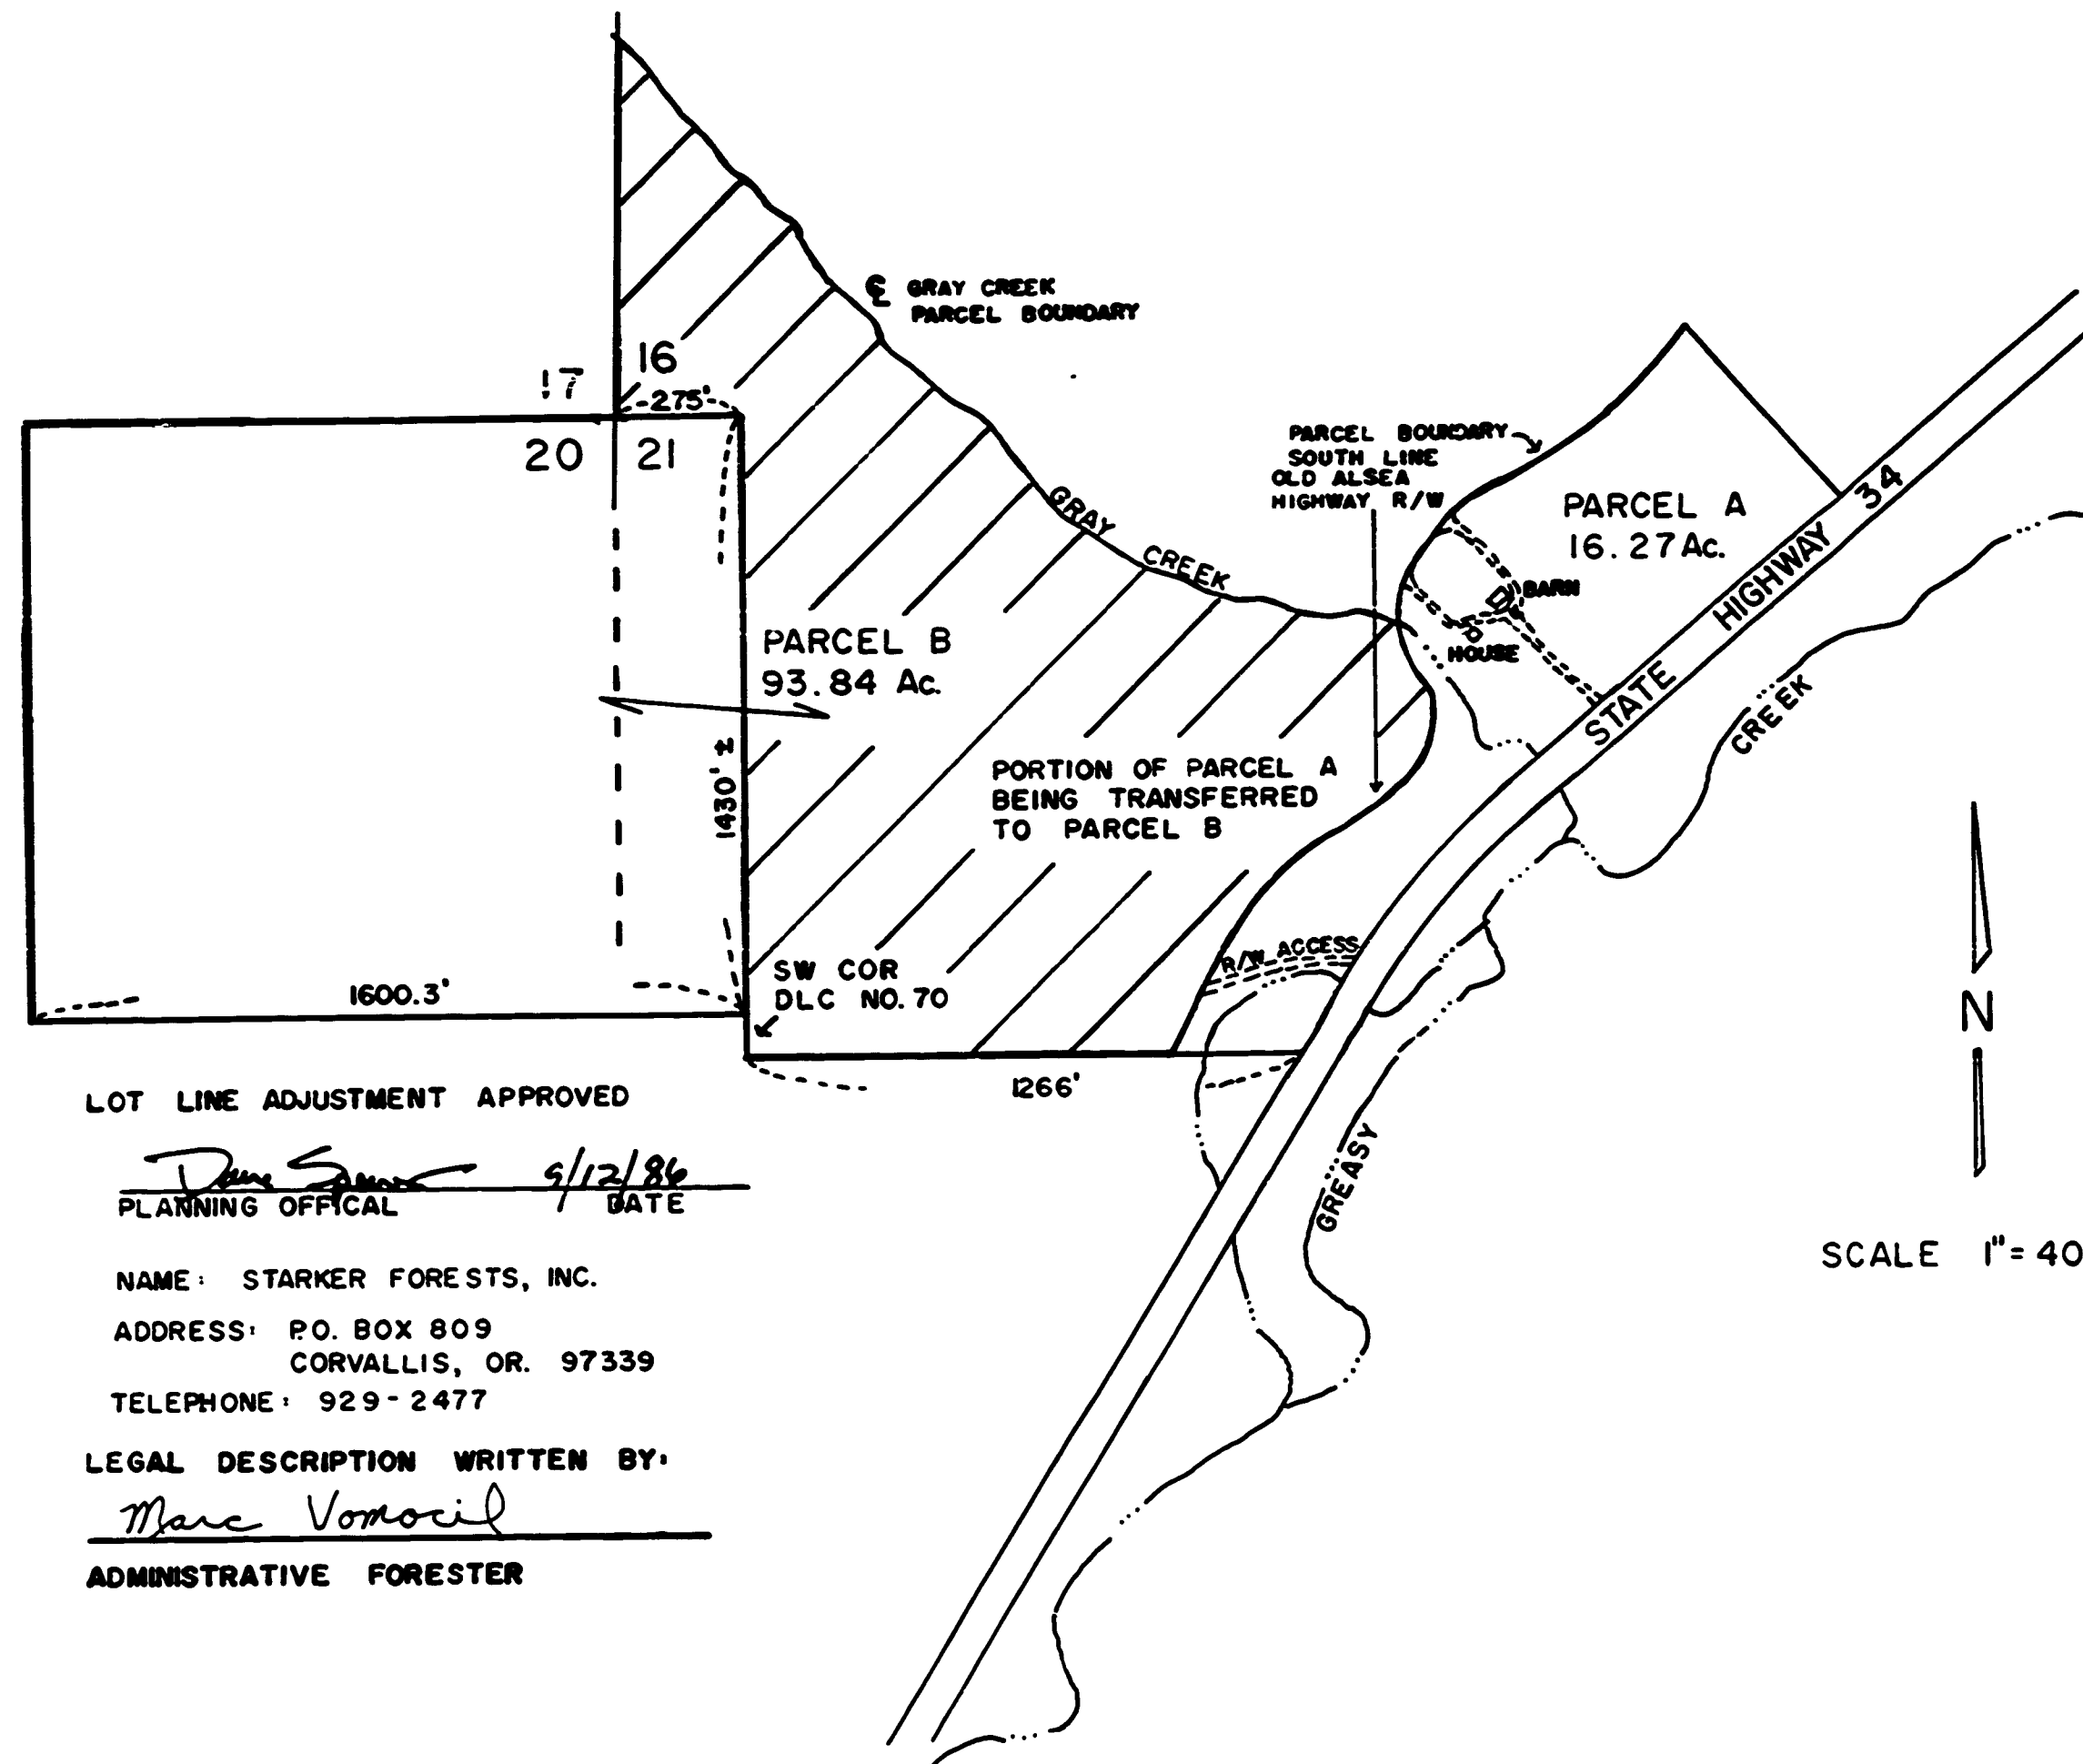

LOT LINE ADJUSTMENT APPROVED

Dave Sams 9/12/86
PLANNING OFFICIAL DATE

NAME: STARKER FORESTS, INC.
ADDRESS: P.O. BOX 809
CORVALLIS, OR. 97339
TELEPHONE: 929-2477

LEGAL DESCRIPTION WRITTEN BY:

Marc Vomocil
ADMINISTRATIVE FORESTER

SCALE 1" = 400'