

10-4
23

00013

CS 234

Field Book Pt. Page 44

Scale 1 = 600 CHS.

Nov. 12, 1917


W.C. Galloway - County Surveyor
By *Rustie Wilbur* Deputy

COUNTY SURVEY No. 234

Section 23 - T10S, R4W, W.M.

FOR
H.N. Cockerline

Granite Stone

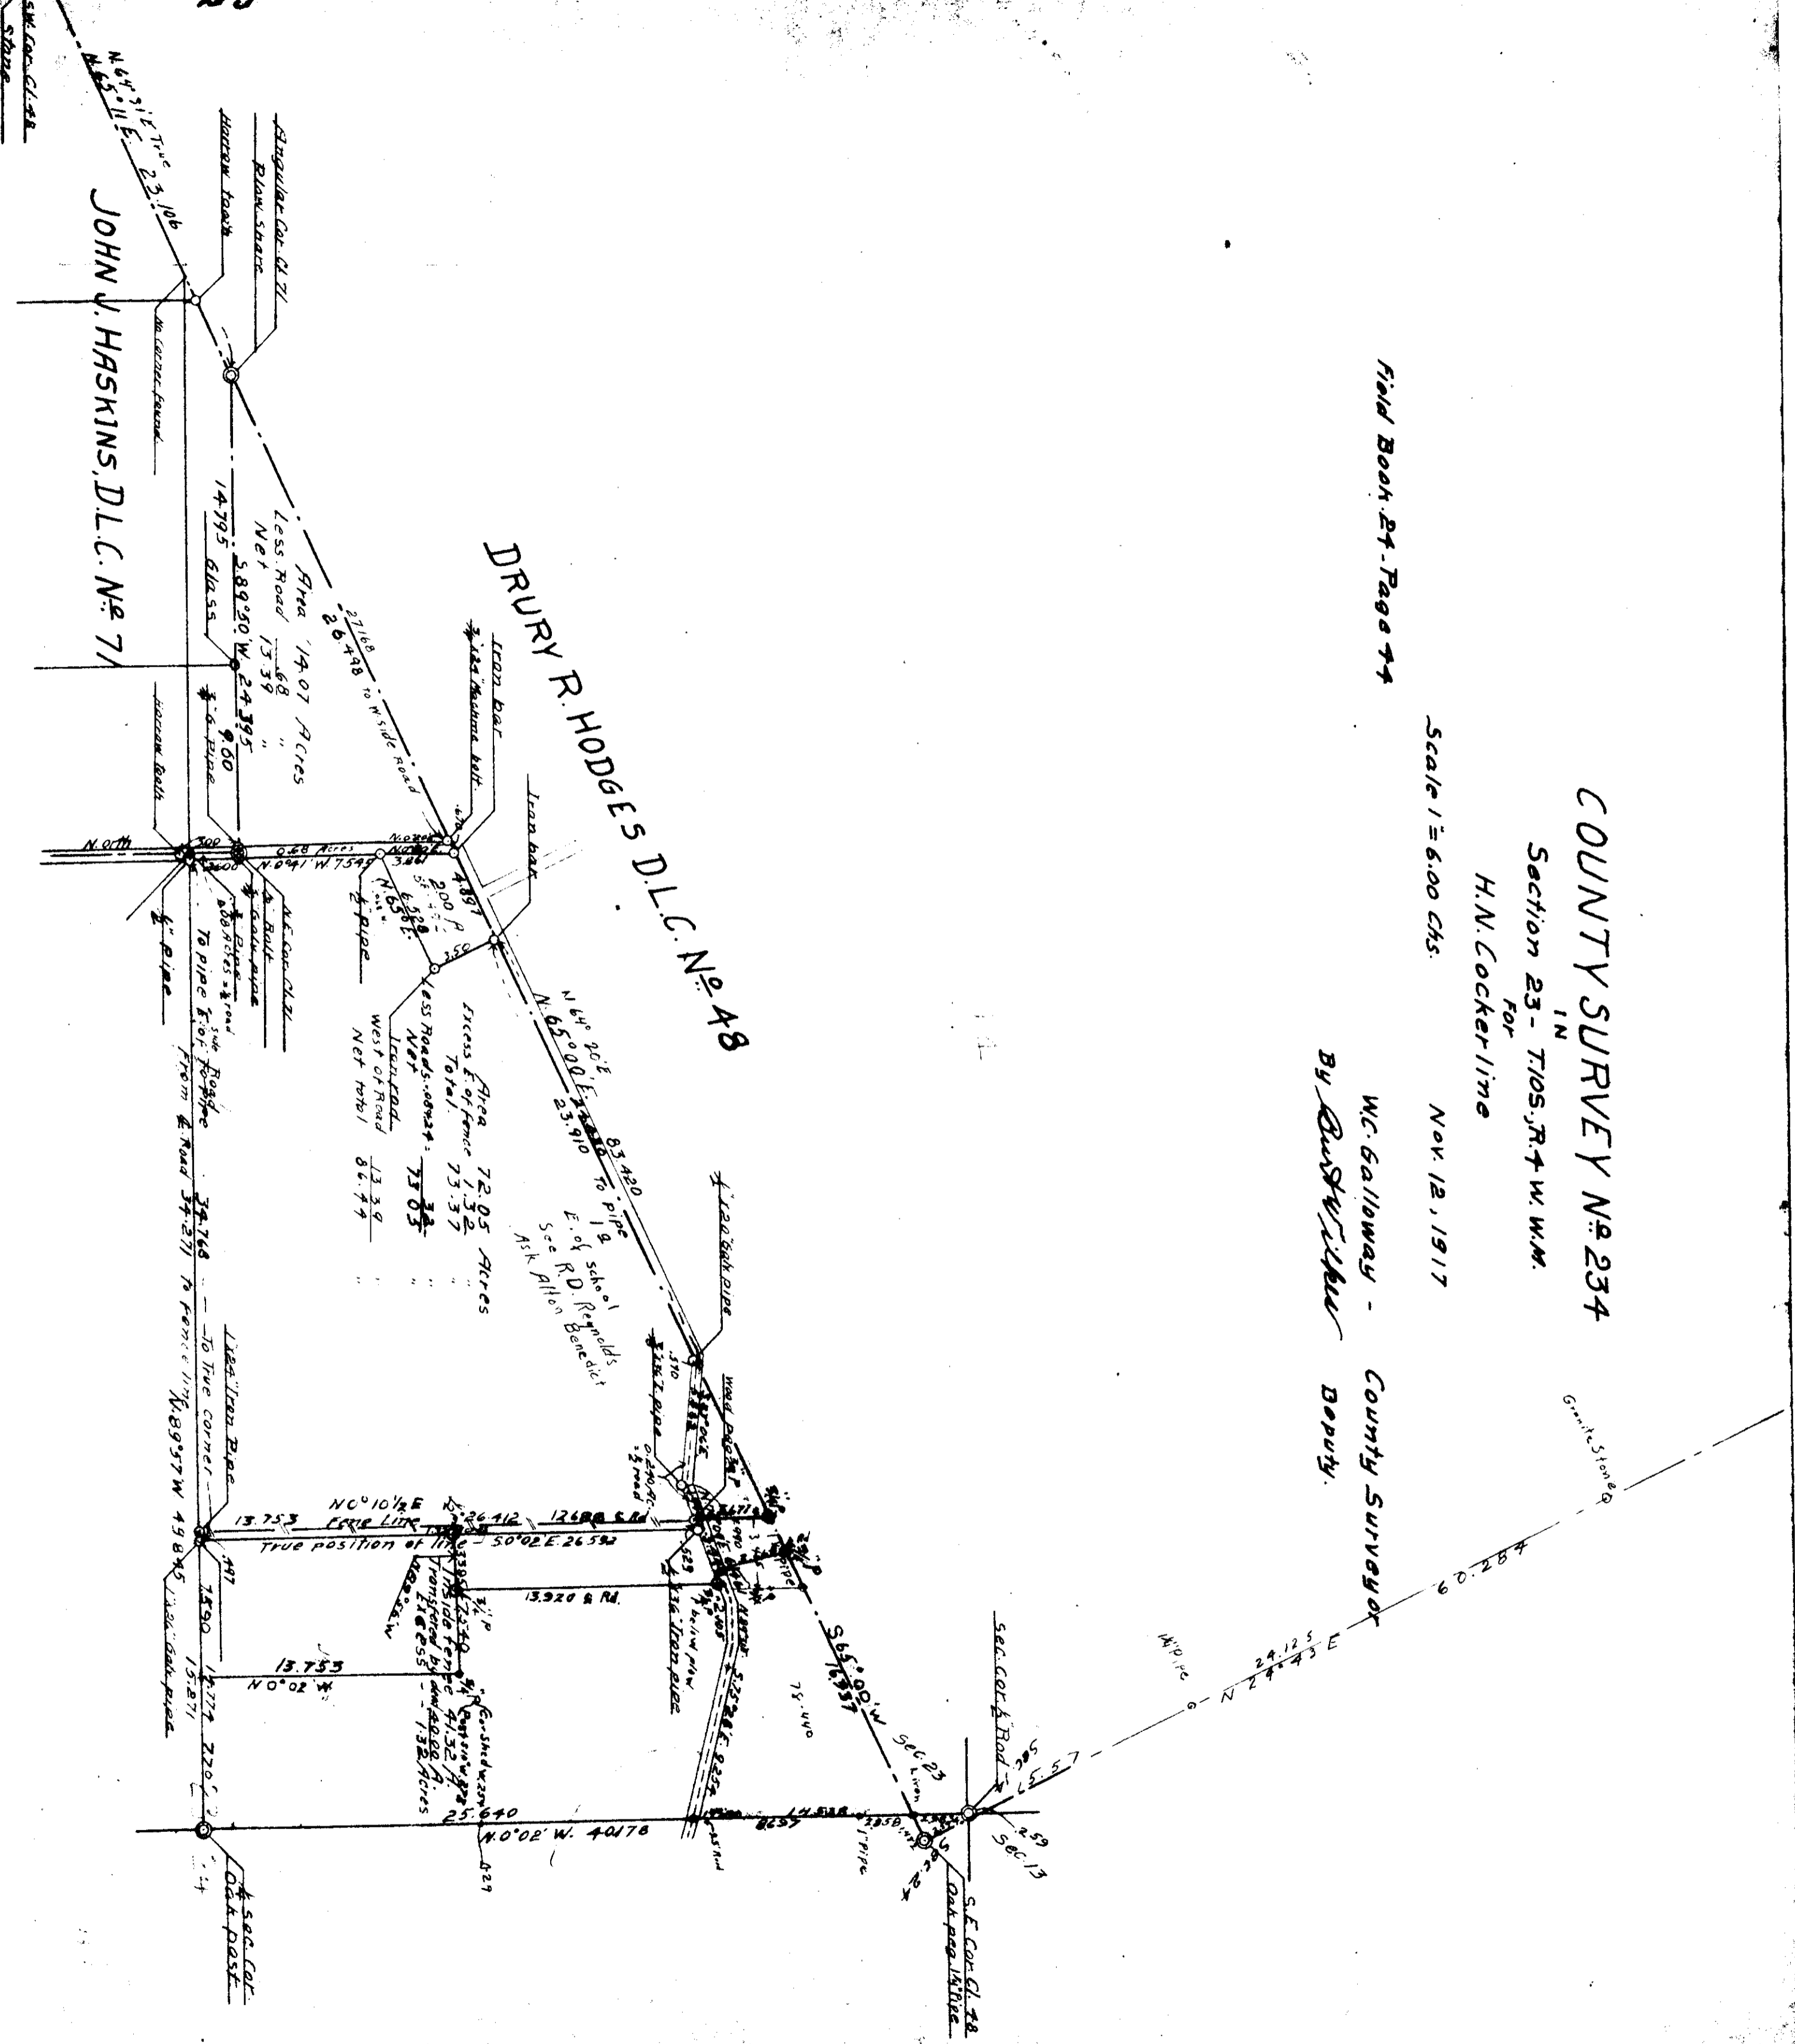

JOHN J. HASKINS, D.L.C. No. 71