

537.03
Cor. 1/2" Pipe
of Jos. C. Avery Cl. 41
309.43 line
510.15 shaft


12-5
00002

JOS. C. ALEXANDER CL. 46

SCALE: 1" = 200'

NOV. 25, 1946
W. C. Ballouay C.S.

For:
Corvallis Sand & Gravel Co.

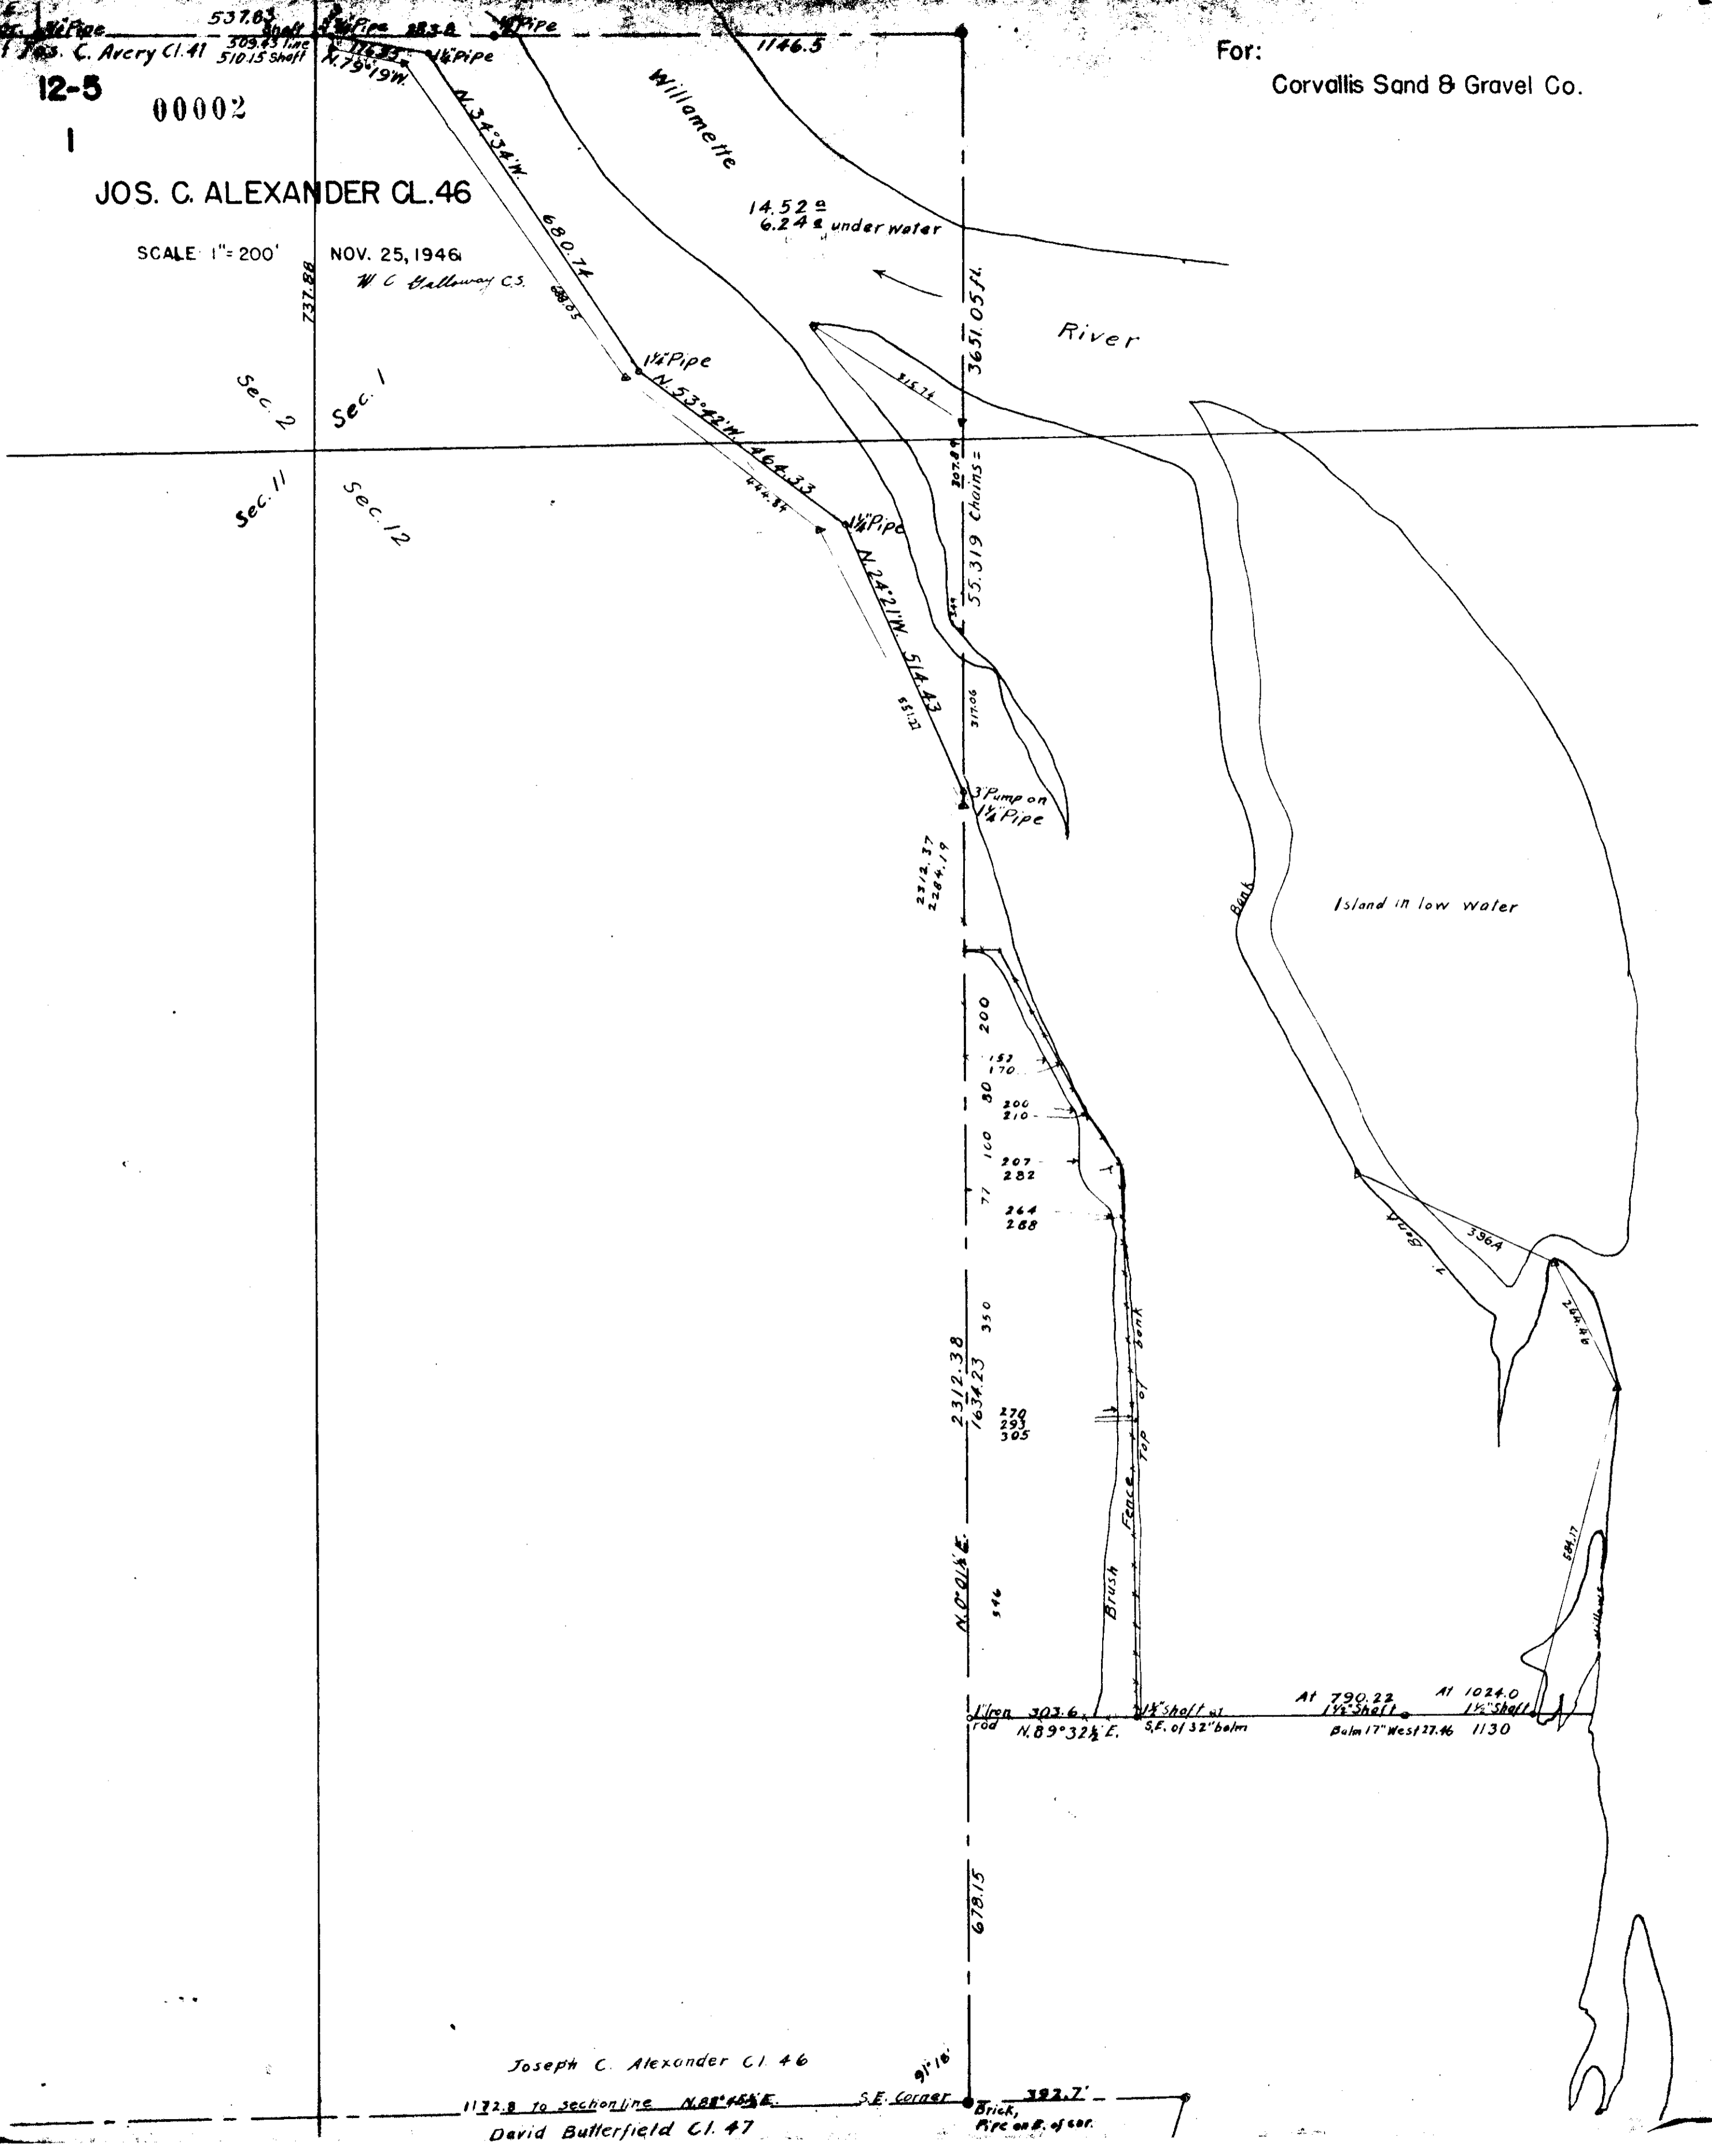

Joseph C. Alexander Cl. 46

1172.8 to section line N. 88° 45' E.
David Butterfield Cl. 47

9' 18"
S.E. Corner
Brick,
Pipe on S. of cor.