


12-5 00041
21, 22, 27 & 28

CS 137

COUNTY SURVEY No 137

Scale 1"=10 chs.
Sept. 1941

Thomas P Adams CI 48

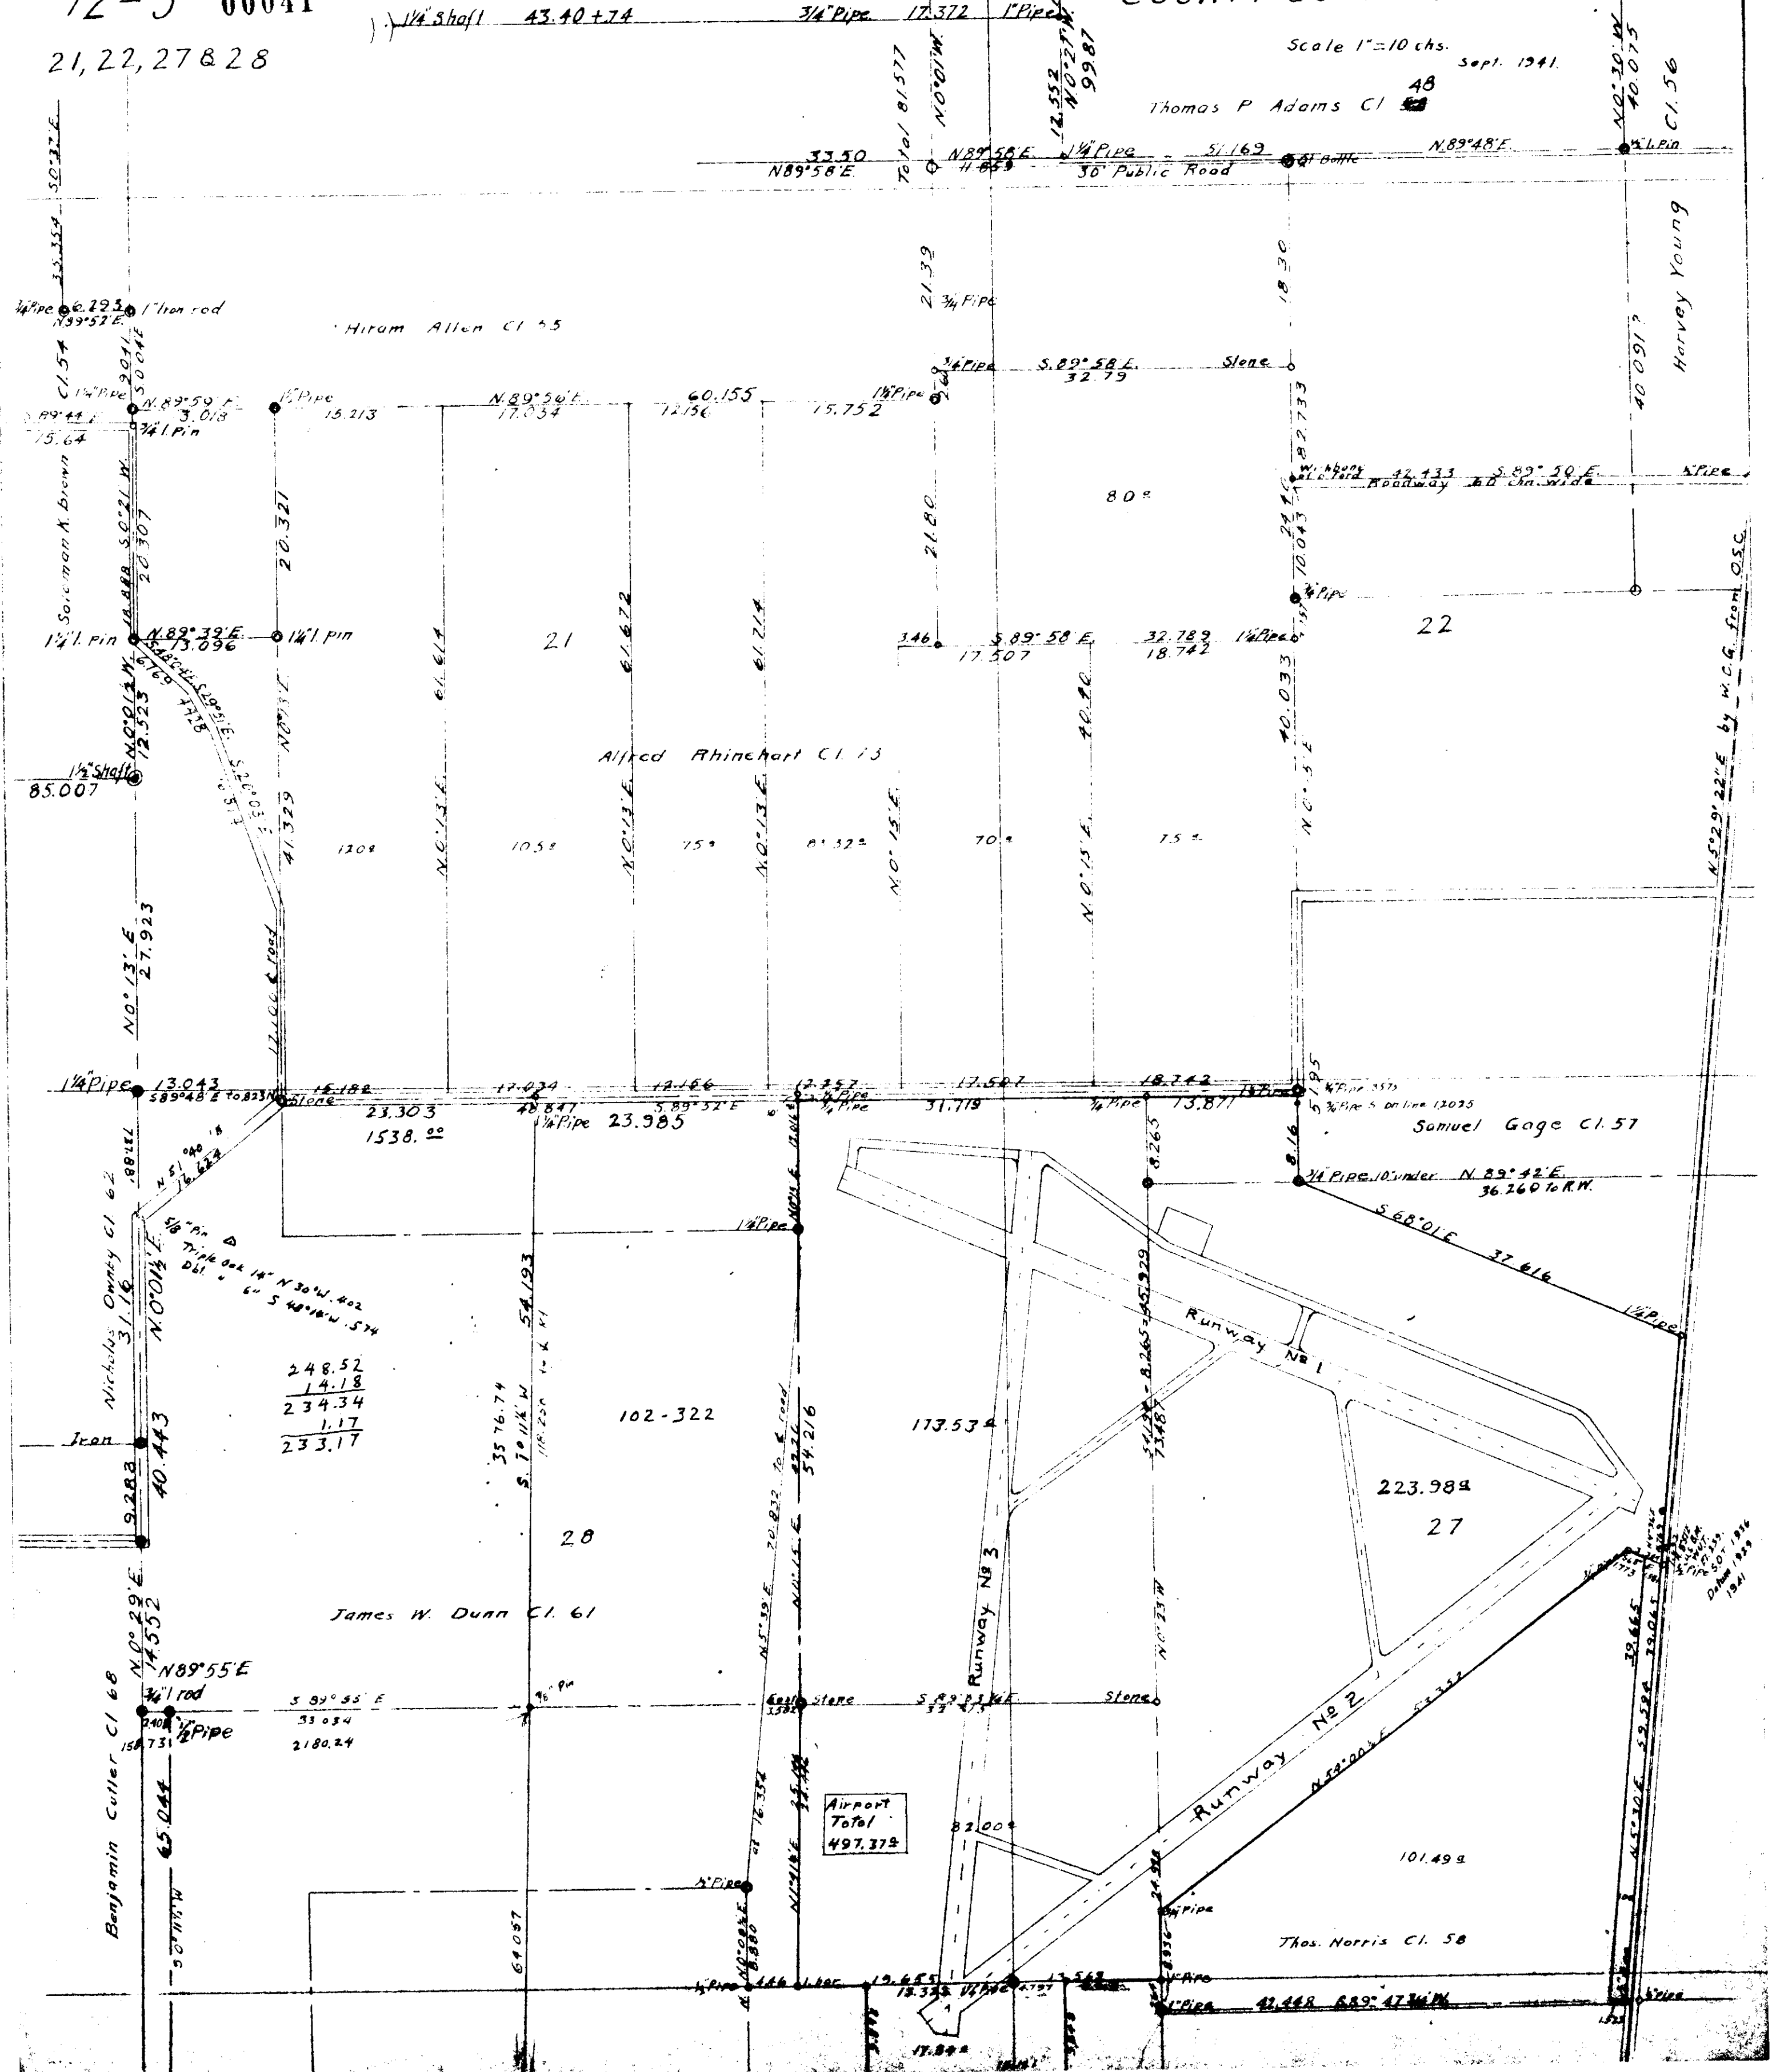

248.52
14.18
234.34
1.17
233.17

Airport
Total
497.372