


12-5 00043
24+25

COUNT SURVEYS #86 and 186

F.M. Wilkes, W.C. Galloway

for
Dick Kiger
J.O. Wilson
M.C. Winkle

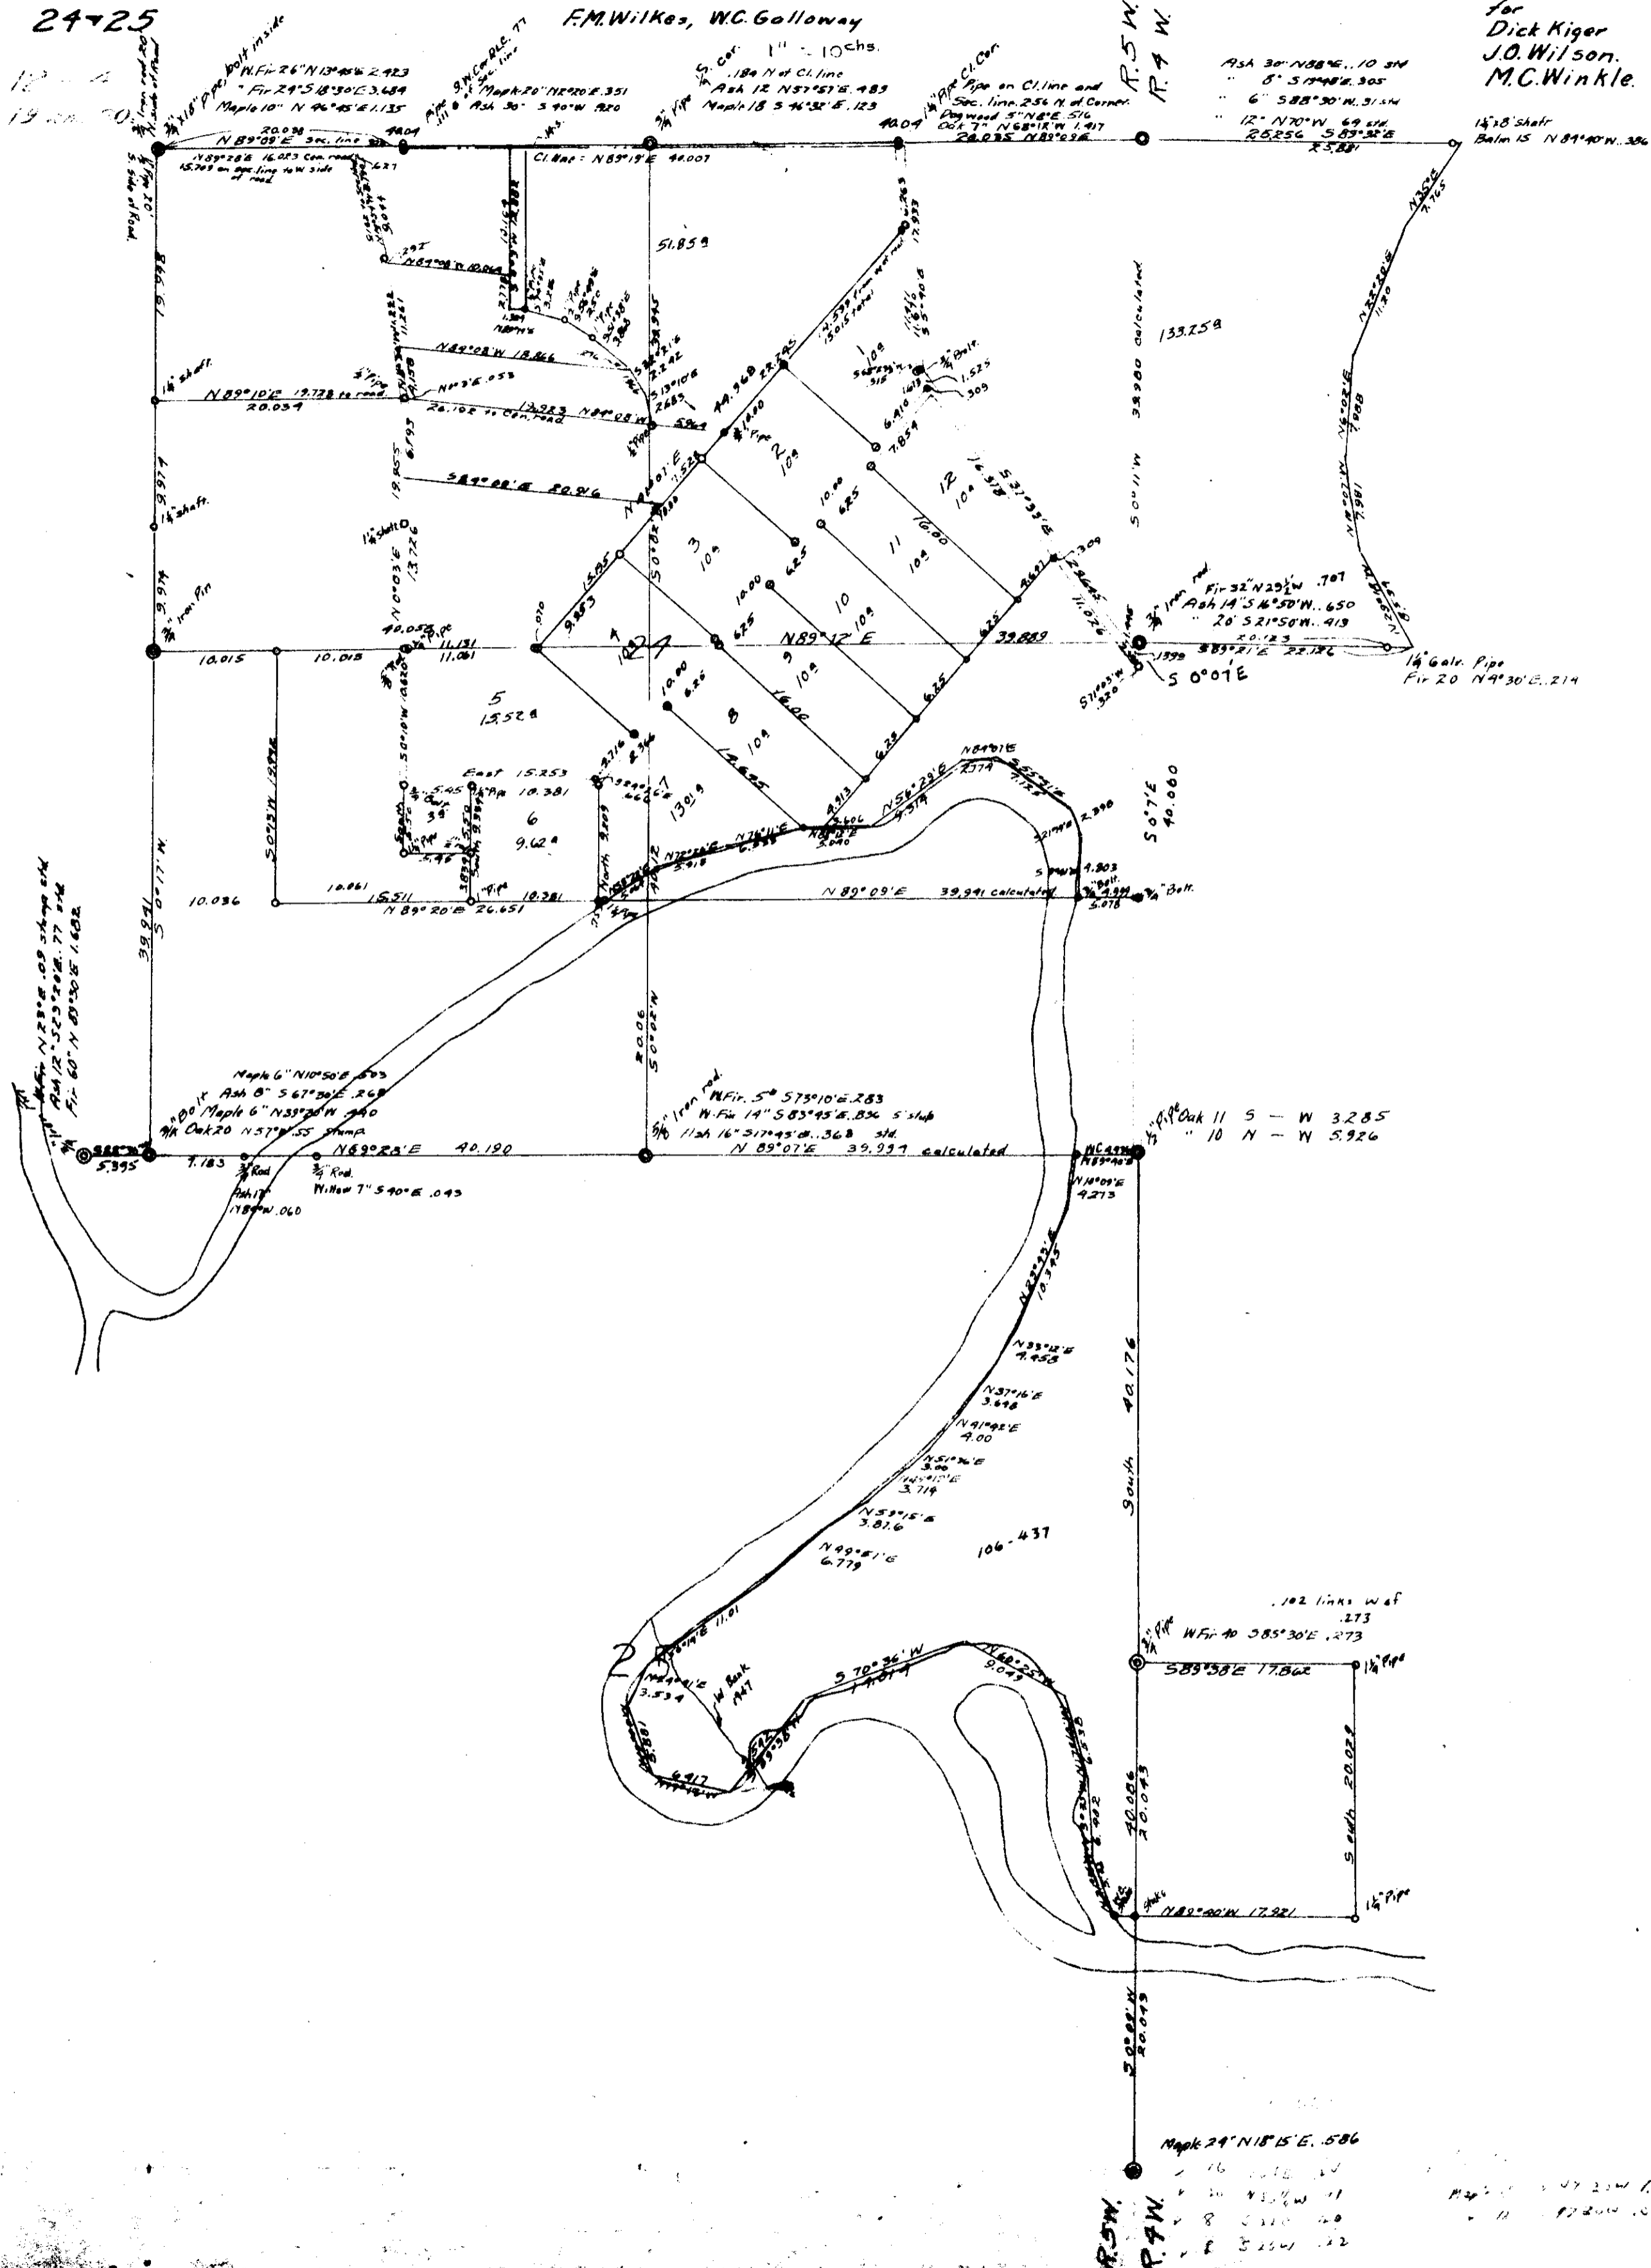

R.S.W.
R.F.W.
Maple 24° N 15' E .586
16 1.10
20 1.10
8 1.10
E 3.25

Maple 24° N 15' E .586
16 1.10
20 1.10
8 1.10
E 3.25