


13-485
31.36

00005

C.S. 245

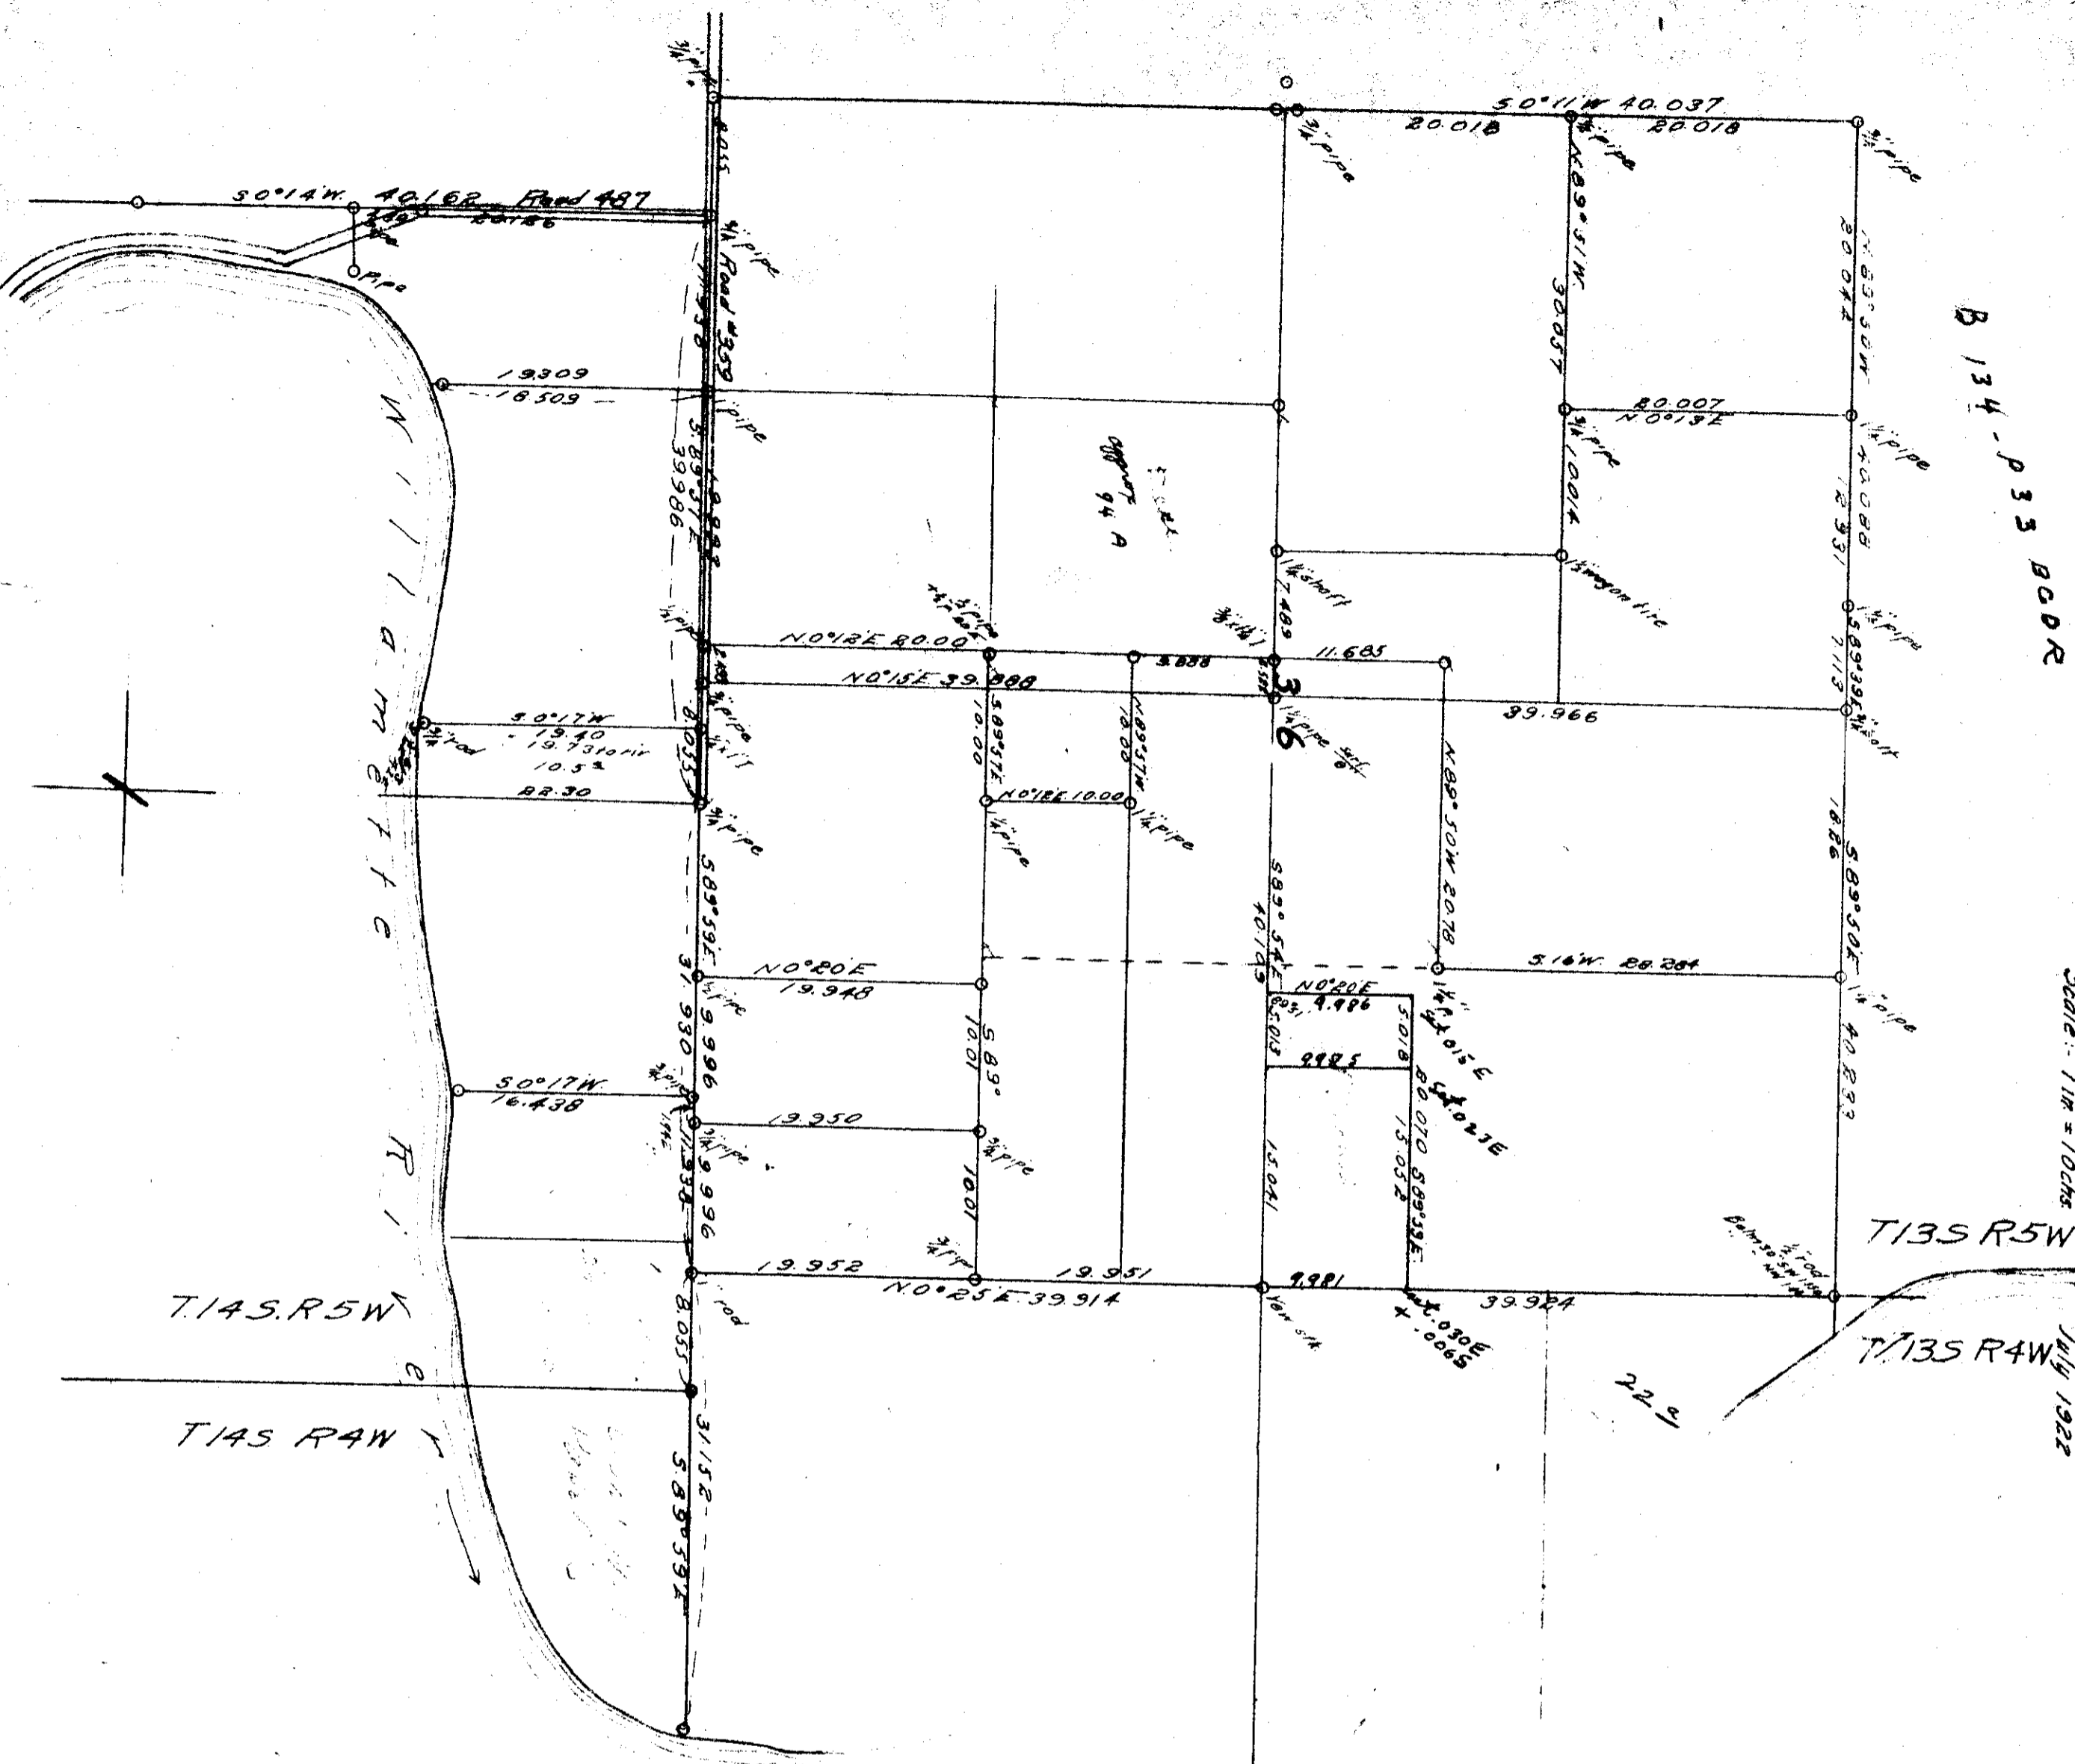

C.S. 245
 SEC. 36, T.13S, R.5W, W.M.
 Scale: 1 in = 10 chs
 July 1922

T14S R5W
 T14S R4W

T13S R4W
 T14S R4W

6

31