

13-6

00005


11

C.S. 294

Samuel Leneve Ck. 45

James

Doyell Ck. 44

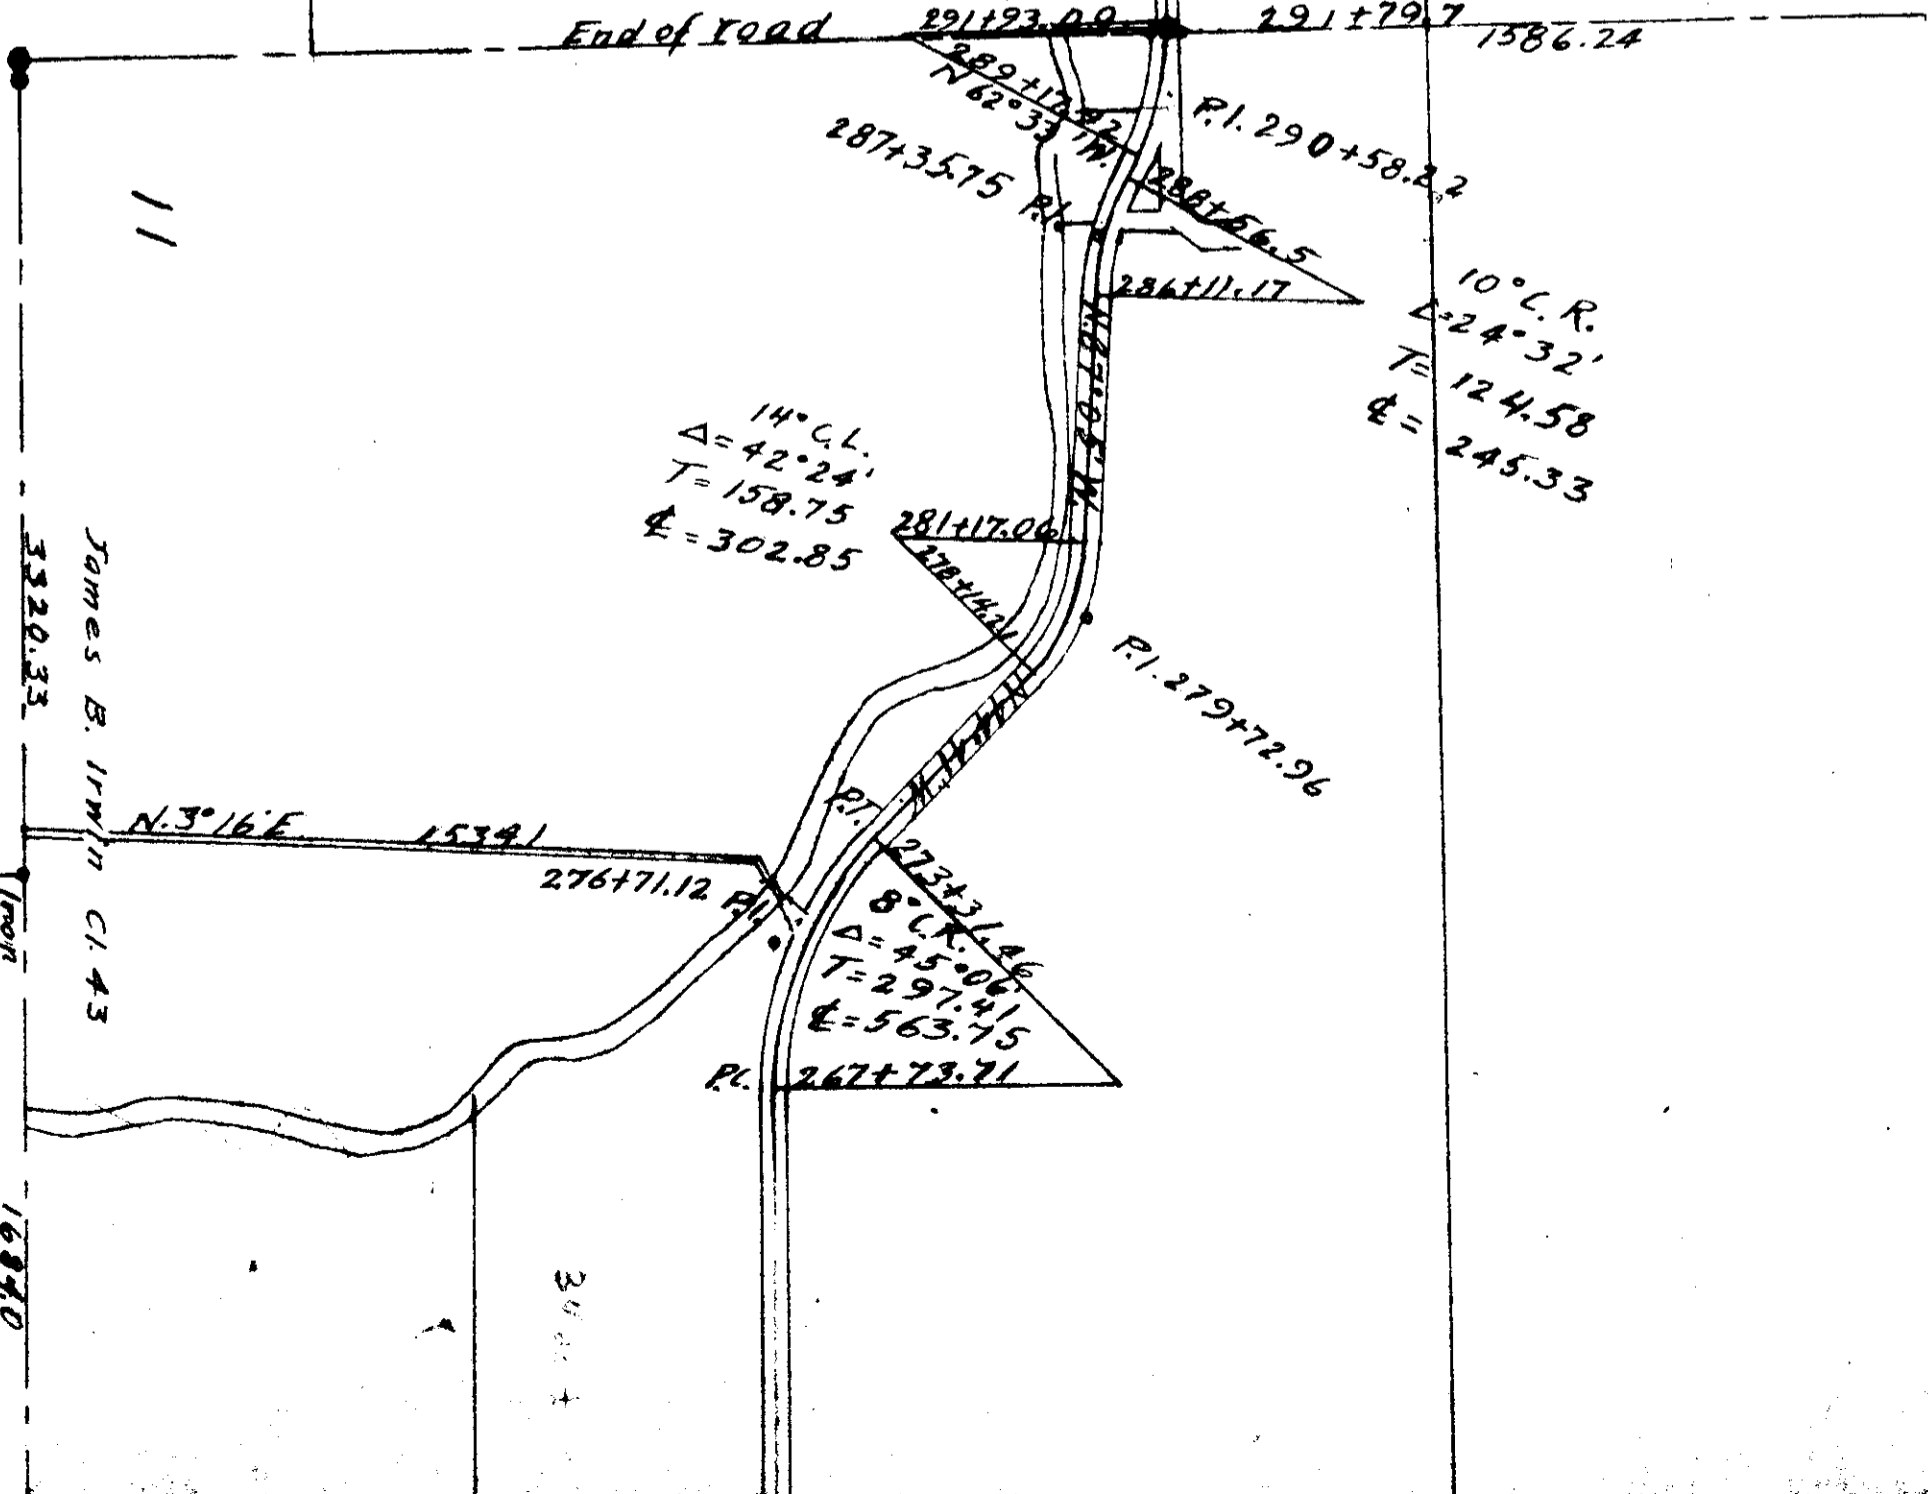

11

James B. Irwin Ck. 43

30000