


14-6
11

00006

COUNTY SURVEY # 82-149

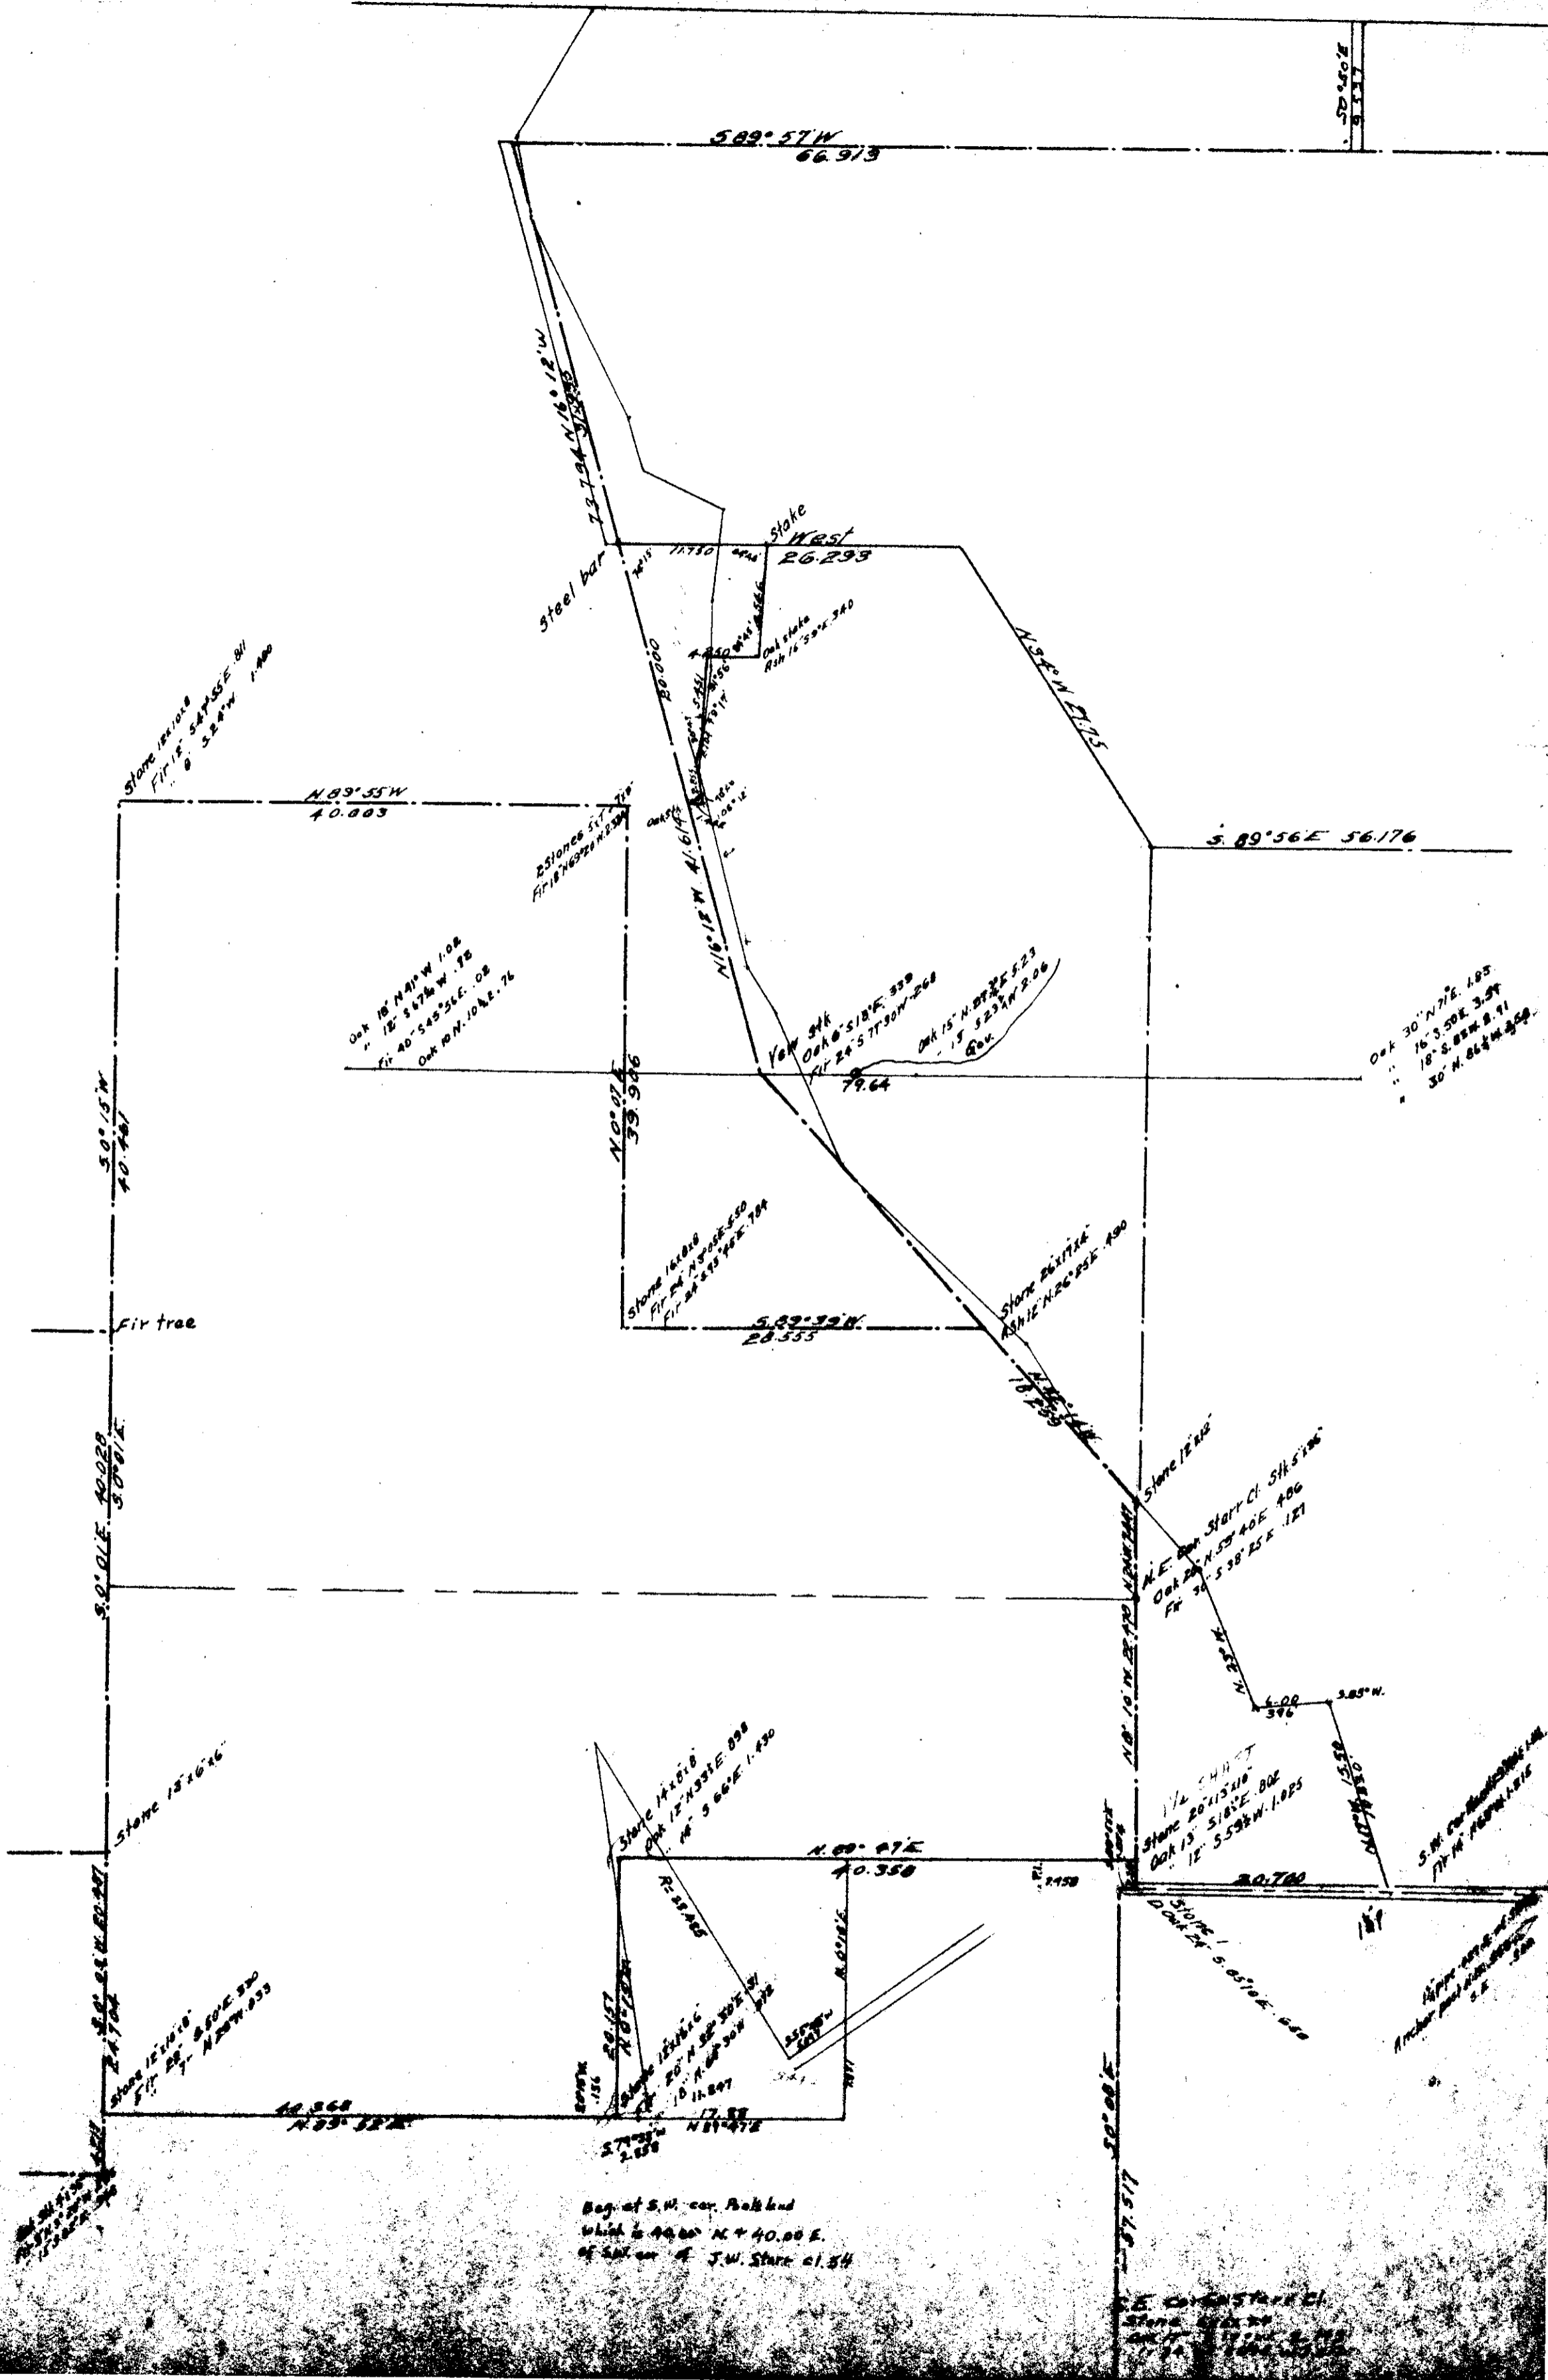

Reg. at S.W. cor. of block
which is 44.00 N + 40.00 E.
of S.W. cor. of J.W. State of 84

SE CORNER OF
STONE 12 X 20
OAK 15' N 55° 30' E 1.05
FR 24' 5.58' E 2.121