


COUNTY SURVEY No. 277
 JOHN Q. THORNTON D. L.C. 37, T. 103. R. 3W. W.M.
 Scale: - 1 in. = 4 chs.

1194 Walter W. Lauen
 Dep. C.S.

1194

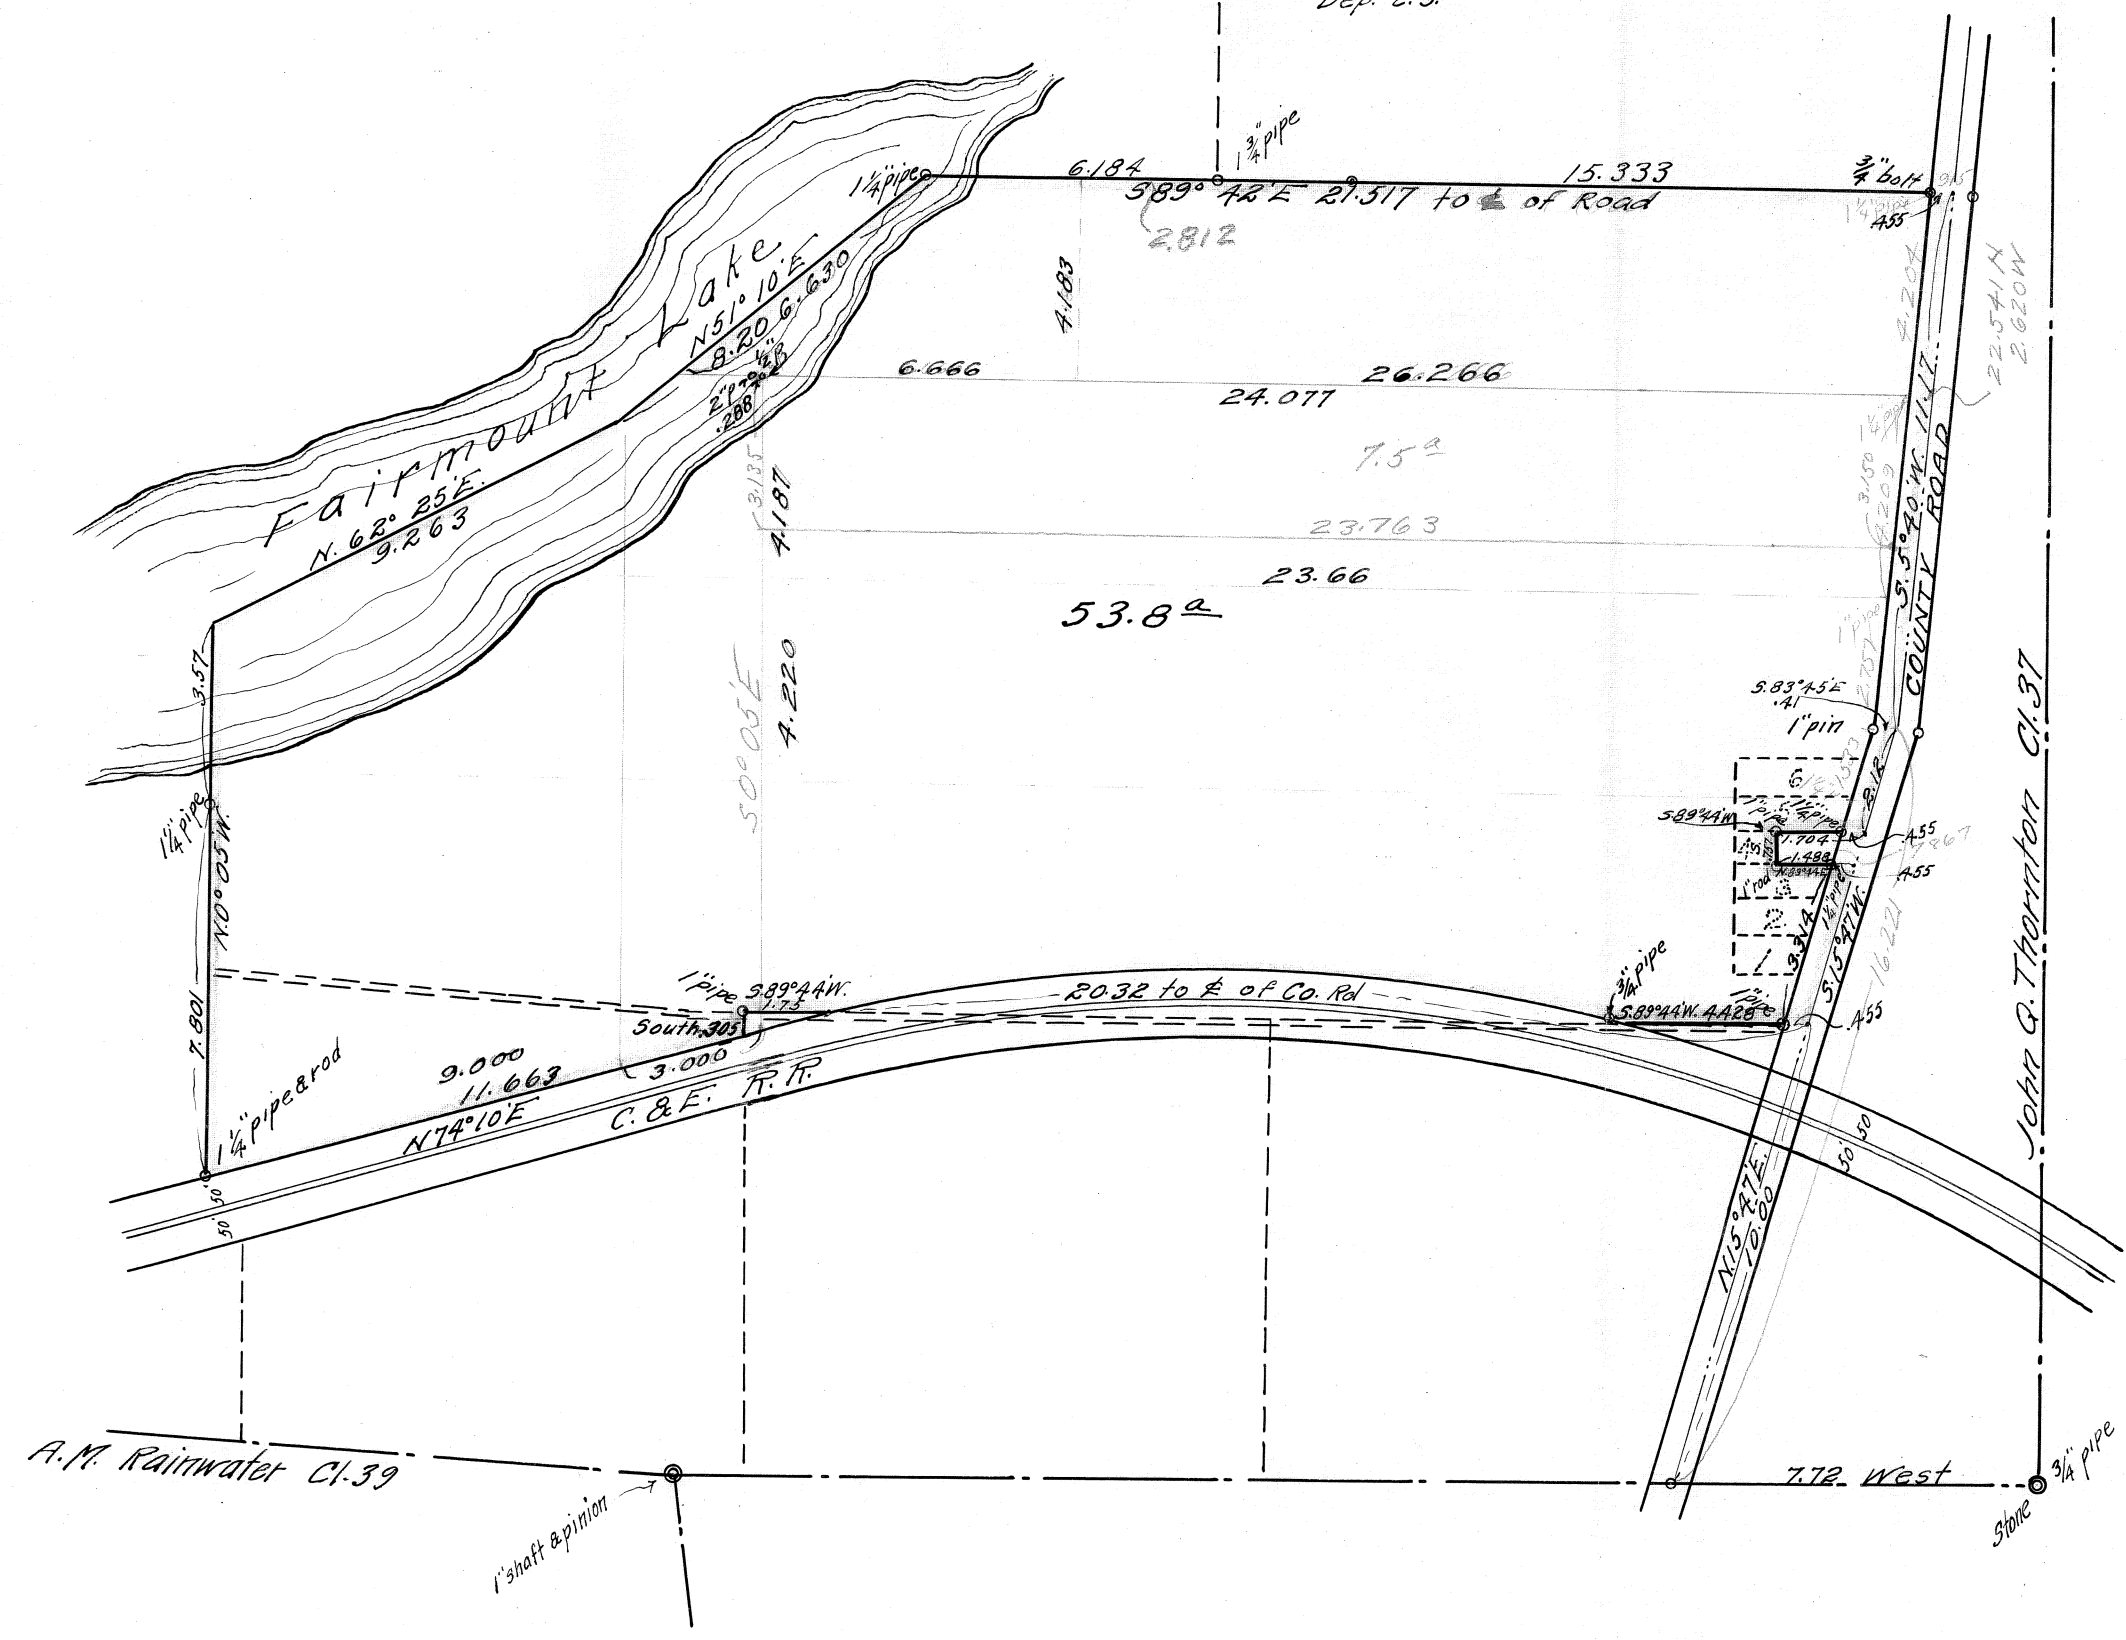

A.M. Rainwater C1.39

1' shaft & pinion

Stone 3/4" pipe

John Q. Thornton C1.37