

5586

5 4
8 9

5586
985

S.W. Corner
S.P. RITNER
D.L.C. No. 58
BOLT Fd.



S 89° 53' 36" E
886.10

S 0° 08' E
1019.70 to County Line
16.0 between
1/2" Pipe
1/4" Pipe
Fd 1/4" Pipe
on Claim Line

POLK COUNTY
BENTON COUNTY

MAP OF SURVEY
FOR: Donald Schwartz
A 20 TRACT in the John Gearhart
D.L.C. No. 56
TOWNSHIP 10 South, RANGE 6 West, Will. Mer.
BENTON County OREGON
Scale 1" = 200' November 10, 1973

Basis of Bearing
E of Vally & Silatz Rail Road

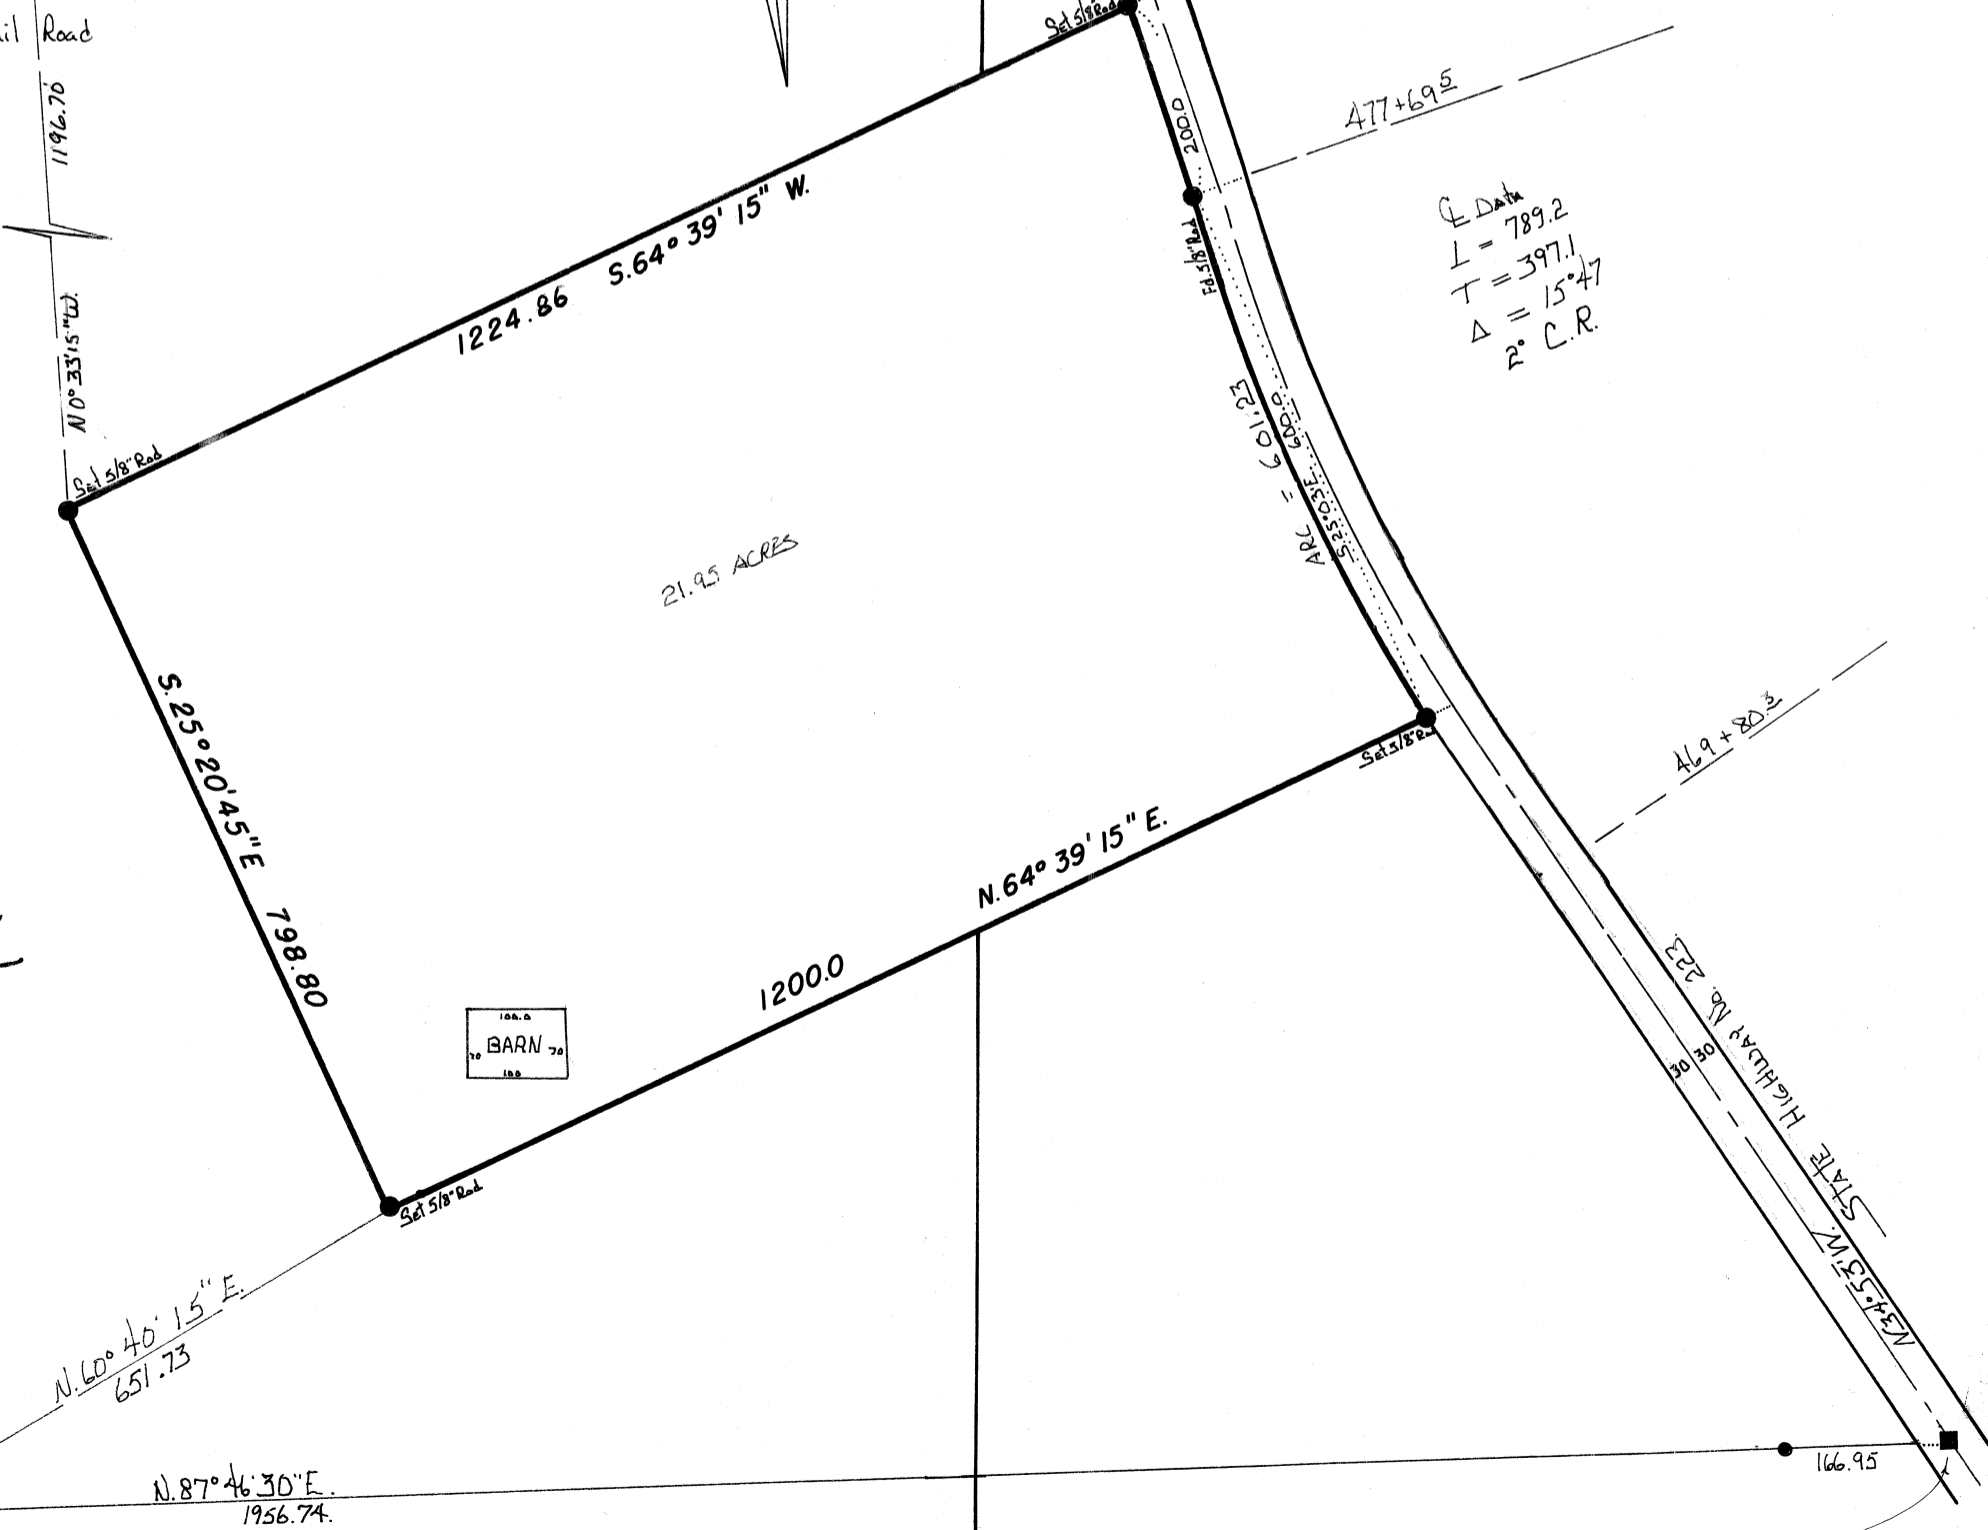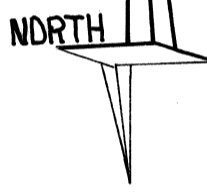

C. Data
L = 789.2
T = 397.1
Δ = 15° 47'
R° C.R.

REGISTERED
PROFESSIONAL
LAND SURVEYOR

Fred I. Lemke
OREGON
MAY 2, 1958
FRED I. LEMKE
443

BARN

S 64° 27' E
230.94
S 64° 13' 50" E
267.23

N 60° 40' 15" E
651.73

N 87° 46' 30" E
1956.74

8 9

5586

5586