


WAKE ROBIN AVENUE

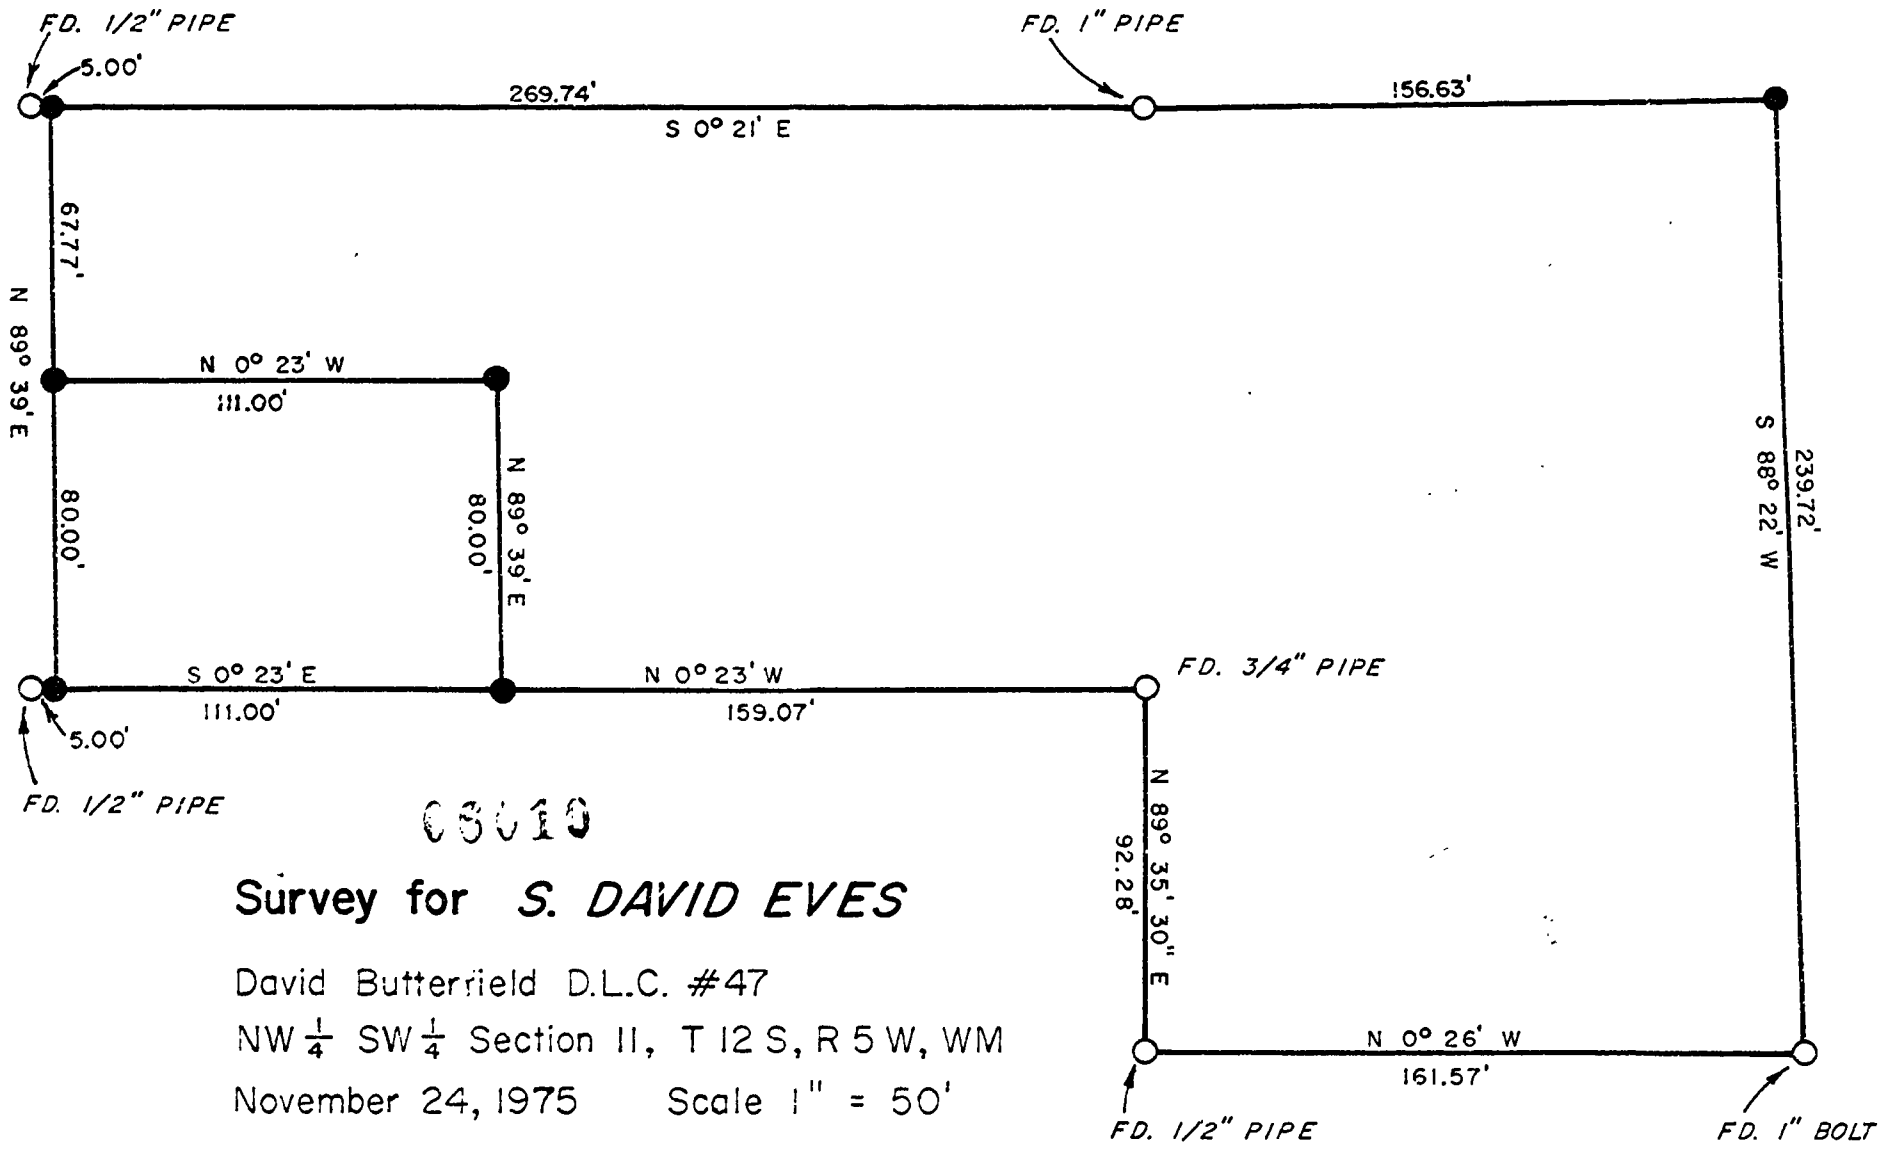


03010

Survey for S. DAVID EVES

David Butterfield D.L.C. #47
 NW $\frac{1}{4}$ SW $\frac{1}{4}$ Section II, T 12 S, R 5 W, WM
 November 24, 1975 Scale 1" = 50'

- SET $\frac{5}{8}$ " ROD

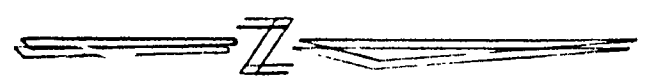

Neal L. Peterson
 2/16/76
 Roland Burt 2/10/76
 CITY ENGR
 See Eves letter 2/5/76