



MLP DRAWING # 70

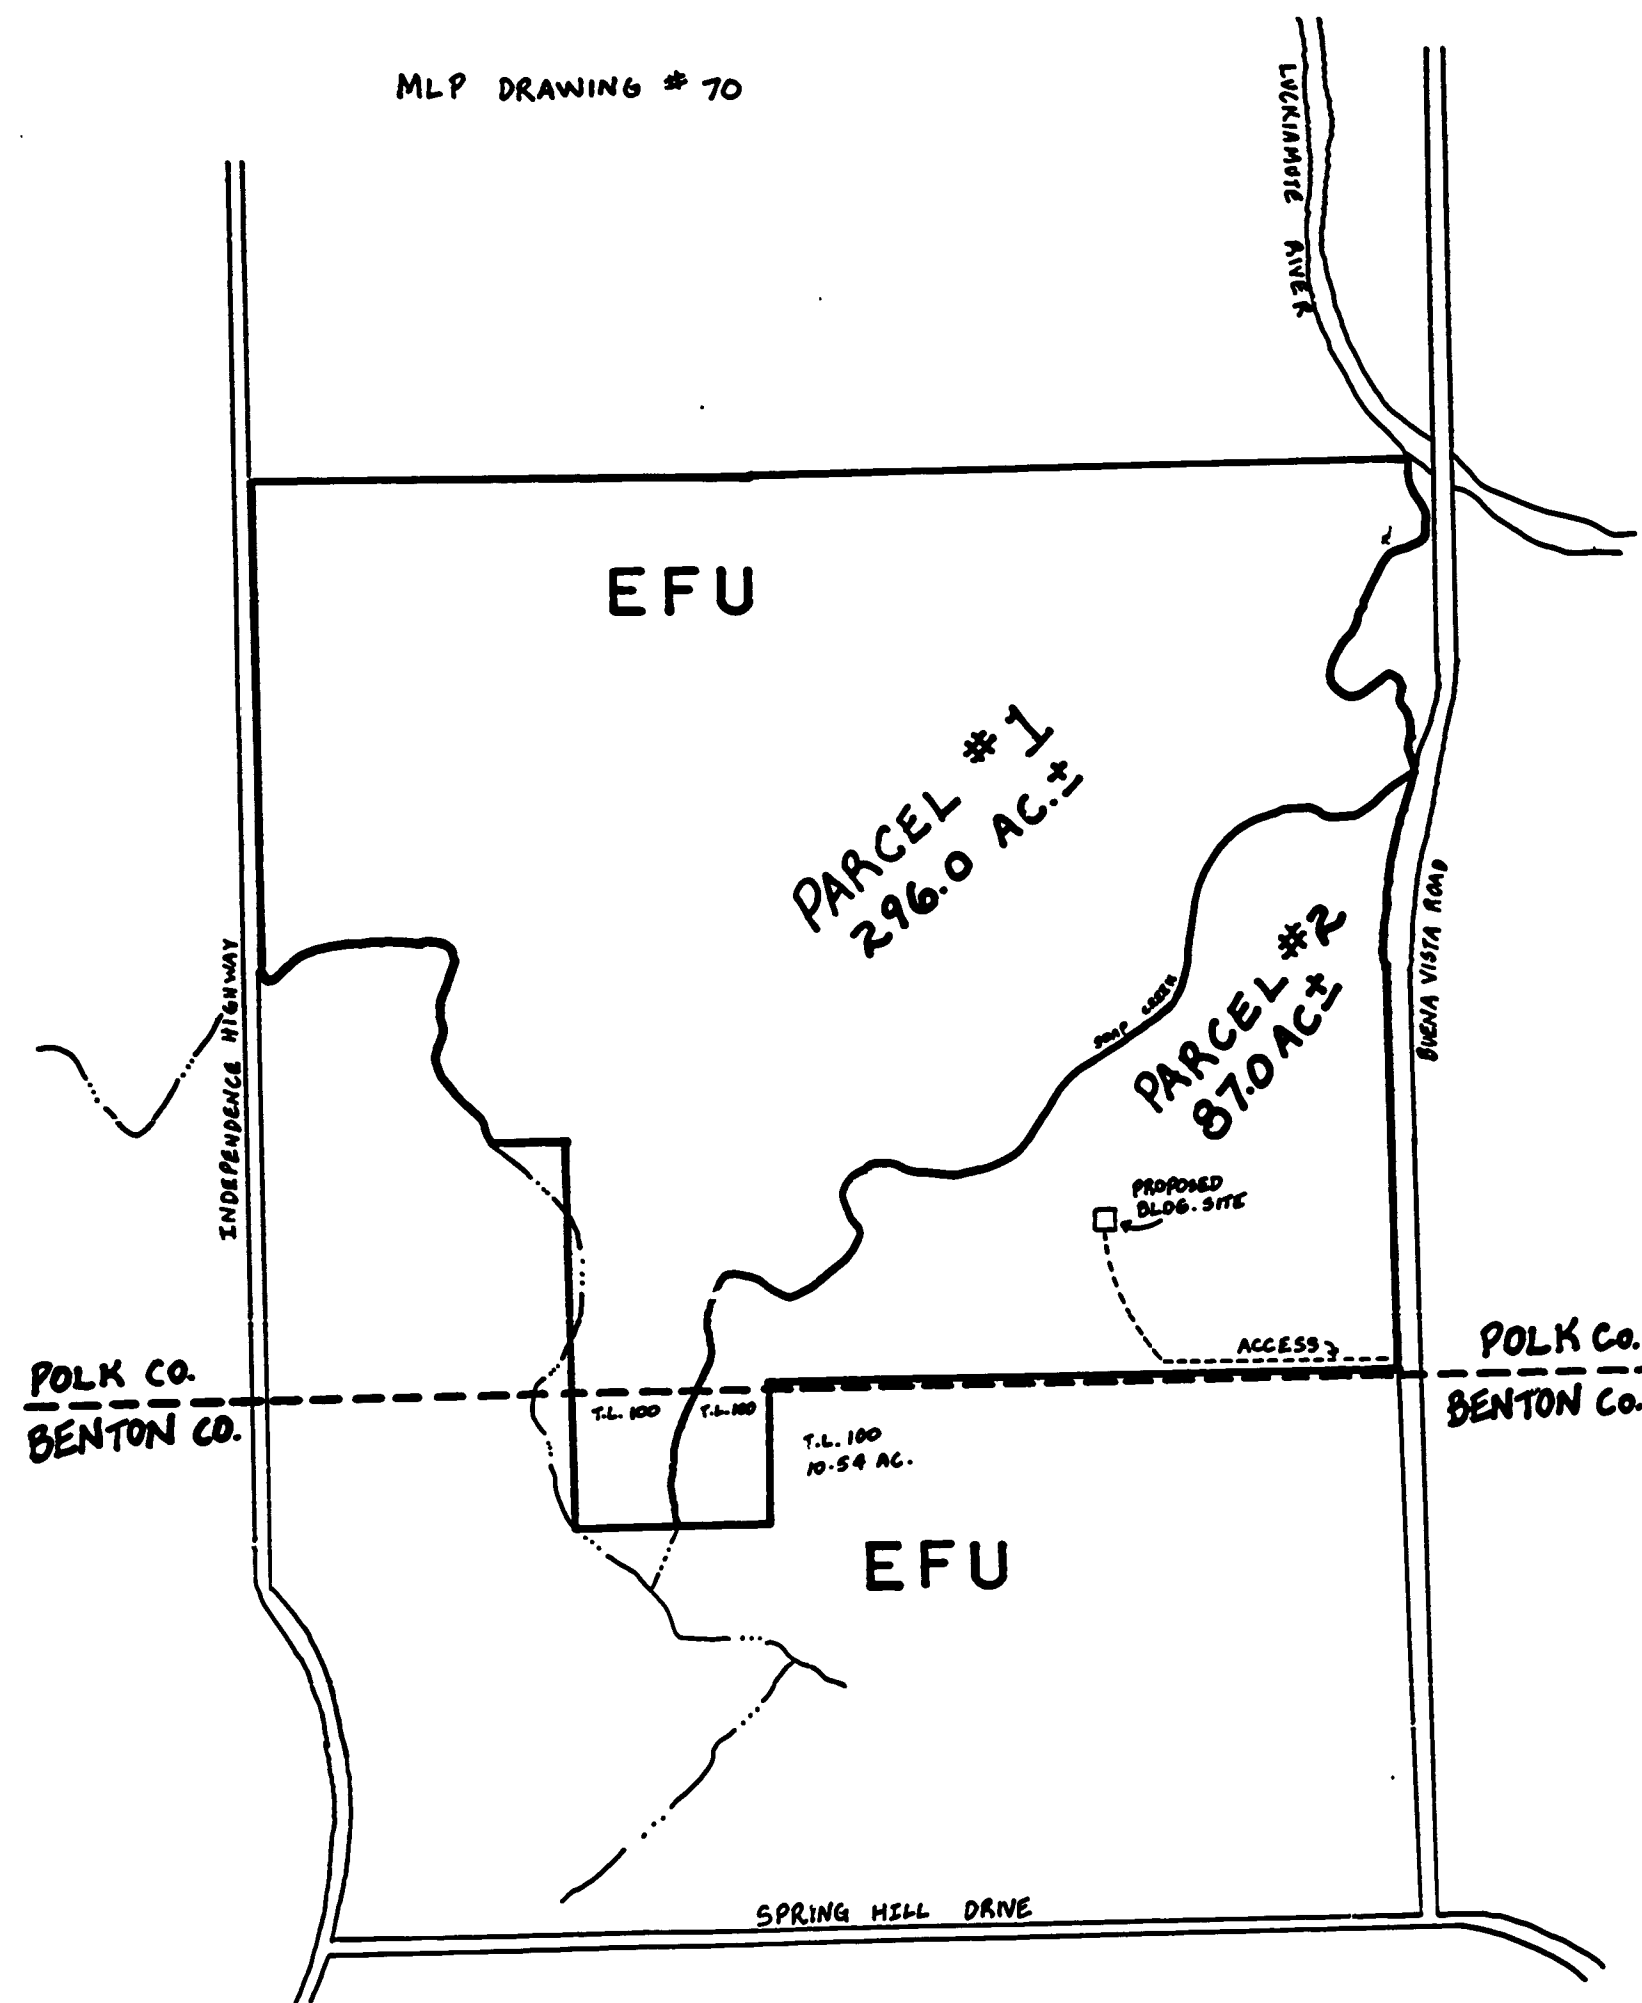

1" = 800'

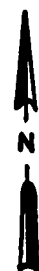

MINOR LAND PARTITION PLAN  
 for ROBERT AND ARLENE GRIMPS  
 T 10S, R 4W, SECTION 9, TAX LOT 100

NOTE: ALL INFORMATION CONTAINED IN THIS PARTITION  
 PLAN, INCLUDING ACREAGE FIGURES, WAS SUPPLIED  
 BY THE APPLICANT.

Donna Spence 1/7/86  
 PLANNING OFFICIAL DATE