


MINOR PARTION MAP


CHARLES MCGEE

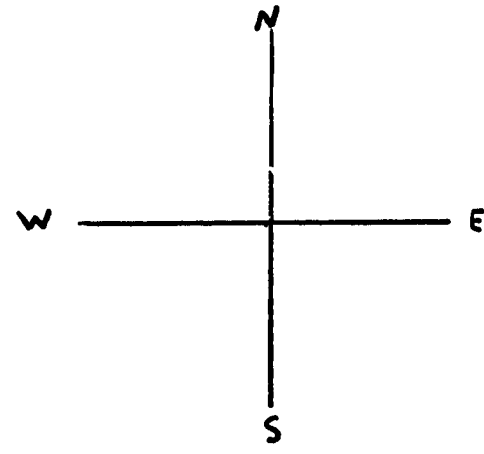



TOTAL ACREAGE	157
PARCEL A	48
PARCEL B	55
PARCEL C	54

FILE NUMBER LD-89-58

SCALE: 1 INCH = 400 FEET

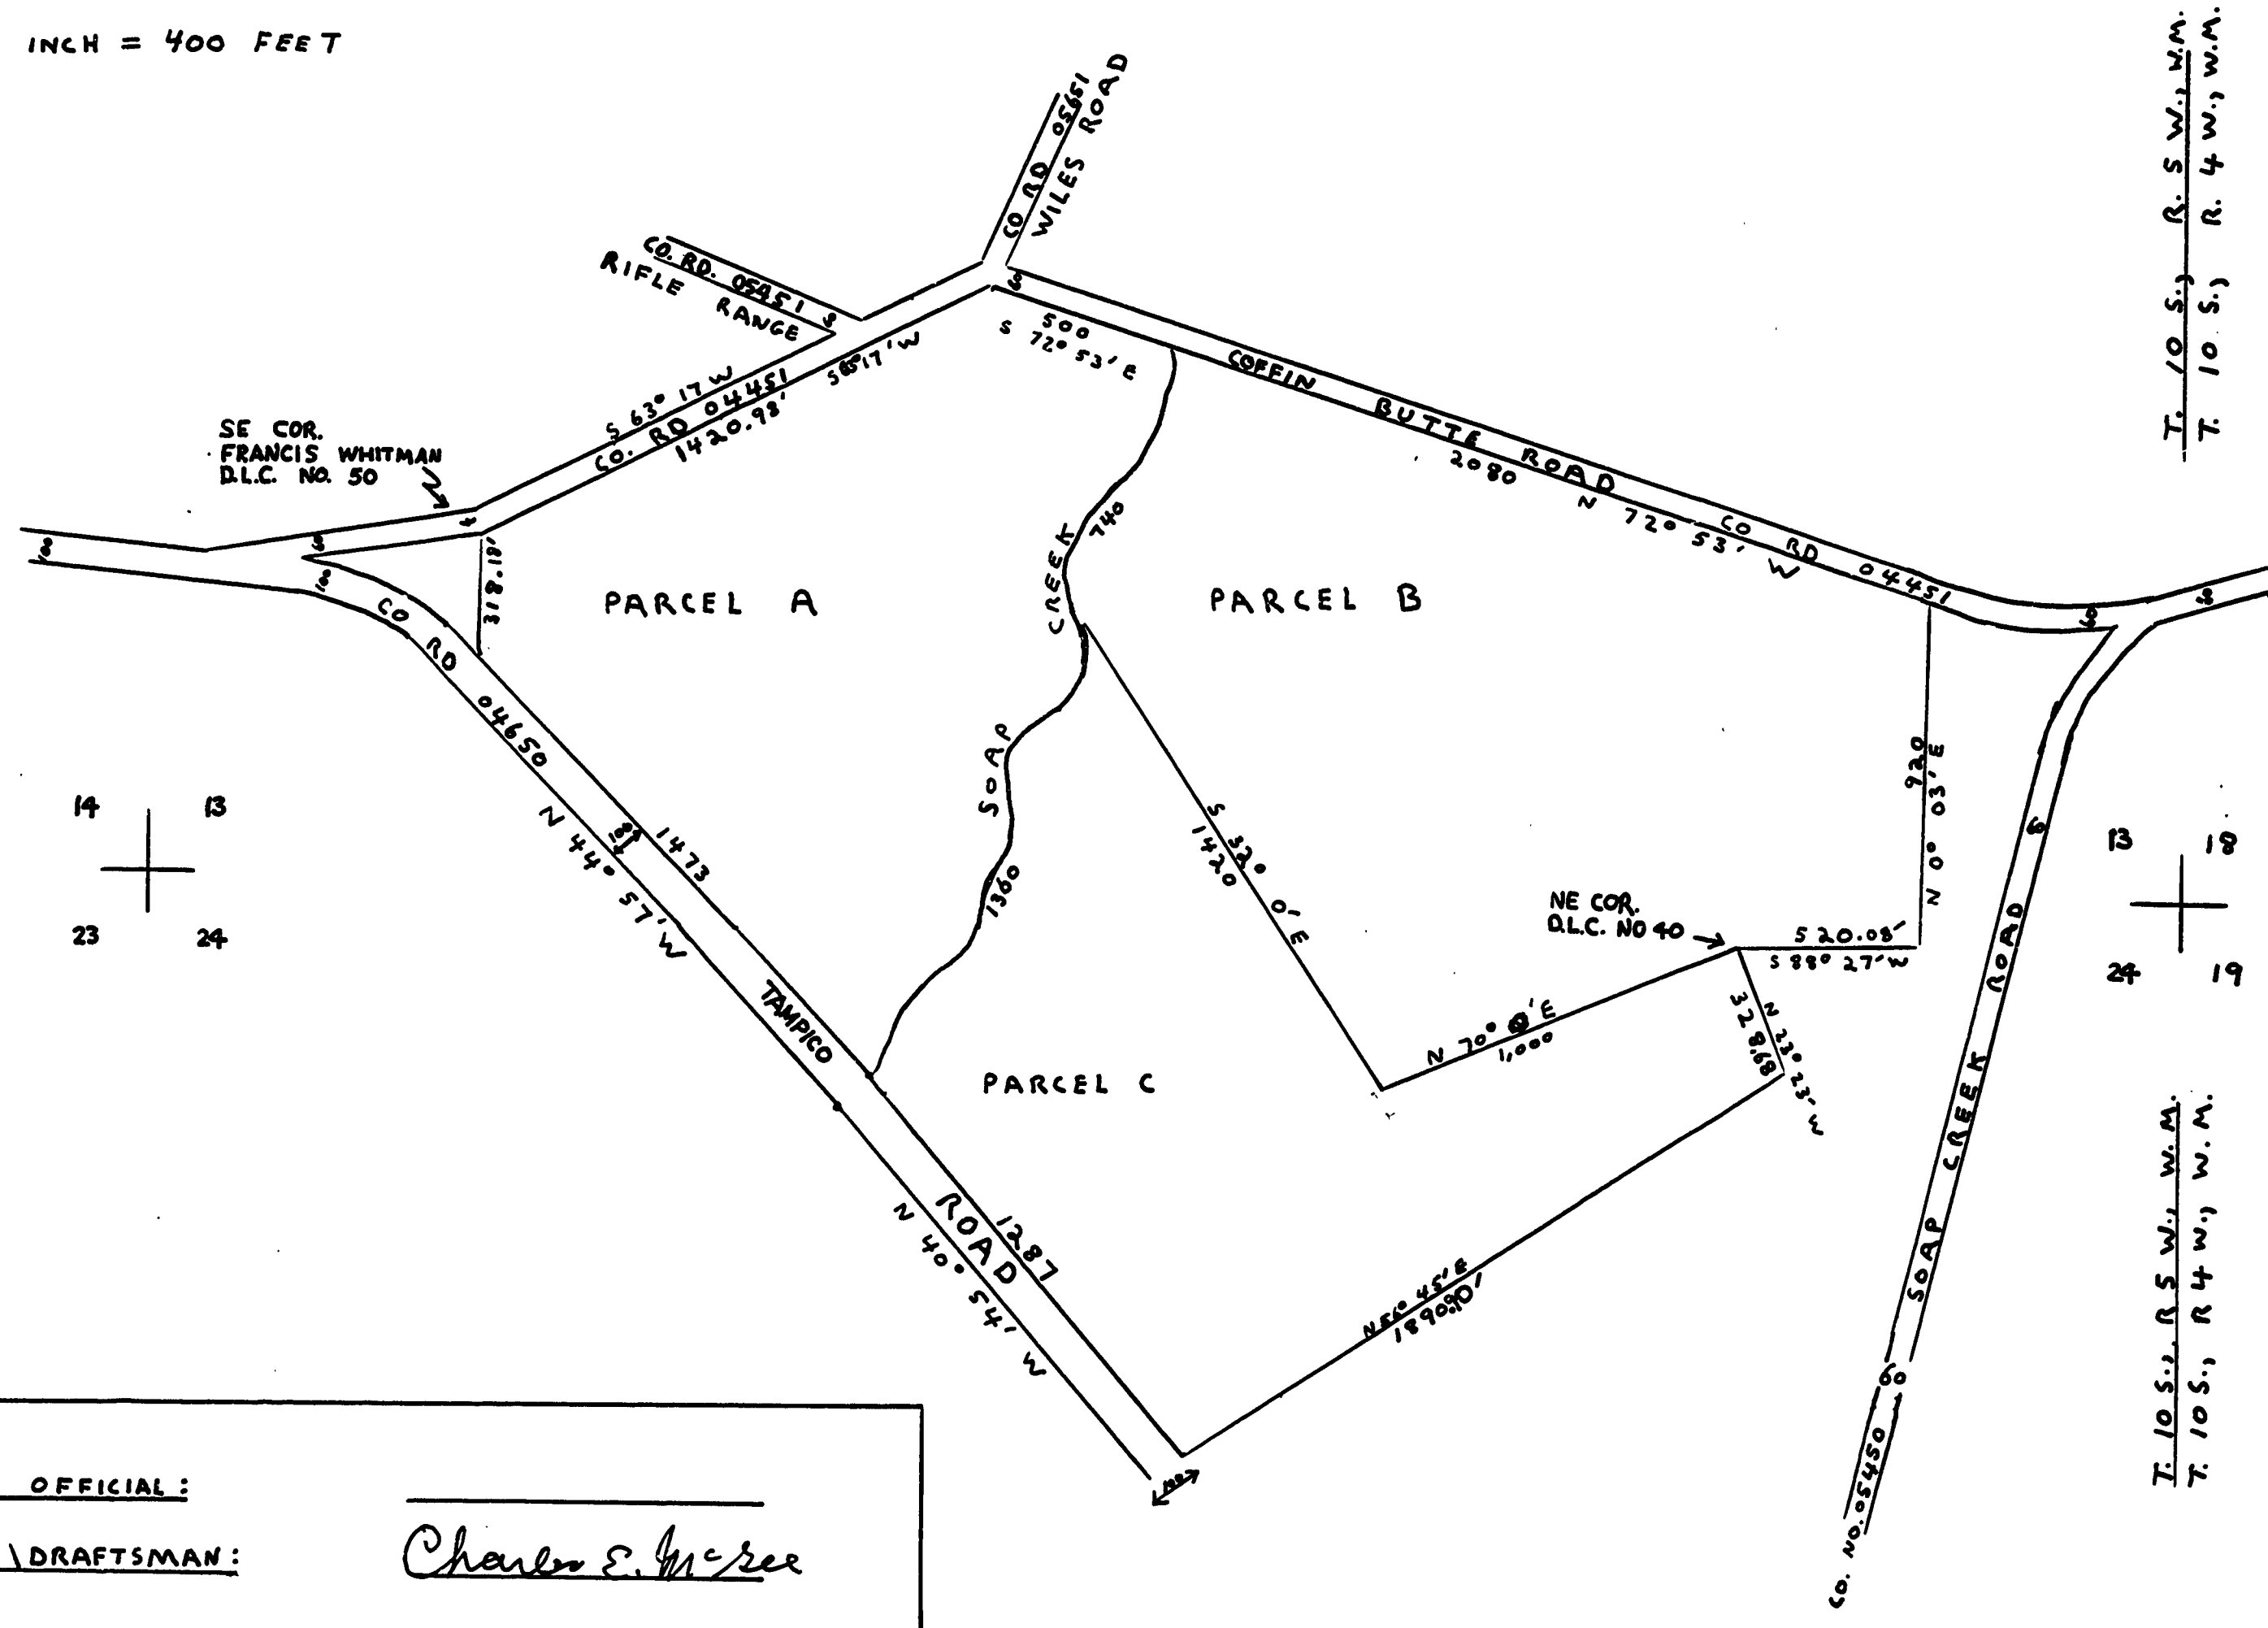

T. 10 S., R. 5 W., W.M.
T. 10 S., R. 4 W., W.M.

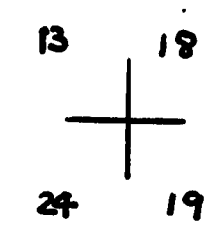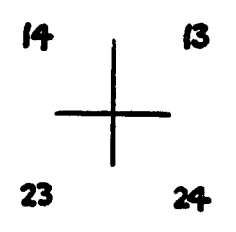

T. 10 S., R. 5 W., W.M.
T. 10 S., R. 4 W., W.M.

PLANNING OFFICIAL: _____
 APPLICANT/DRAFTSMAN: Charles E. McGee