


DIXON'S ADDITION TO THE TOWN OF MARYSVILLE

The streets are 80 feet wide, the alleys 14 feet wide, the lots 50 by 100 feet.

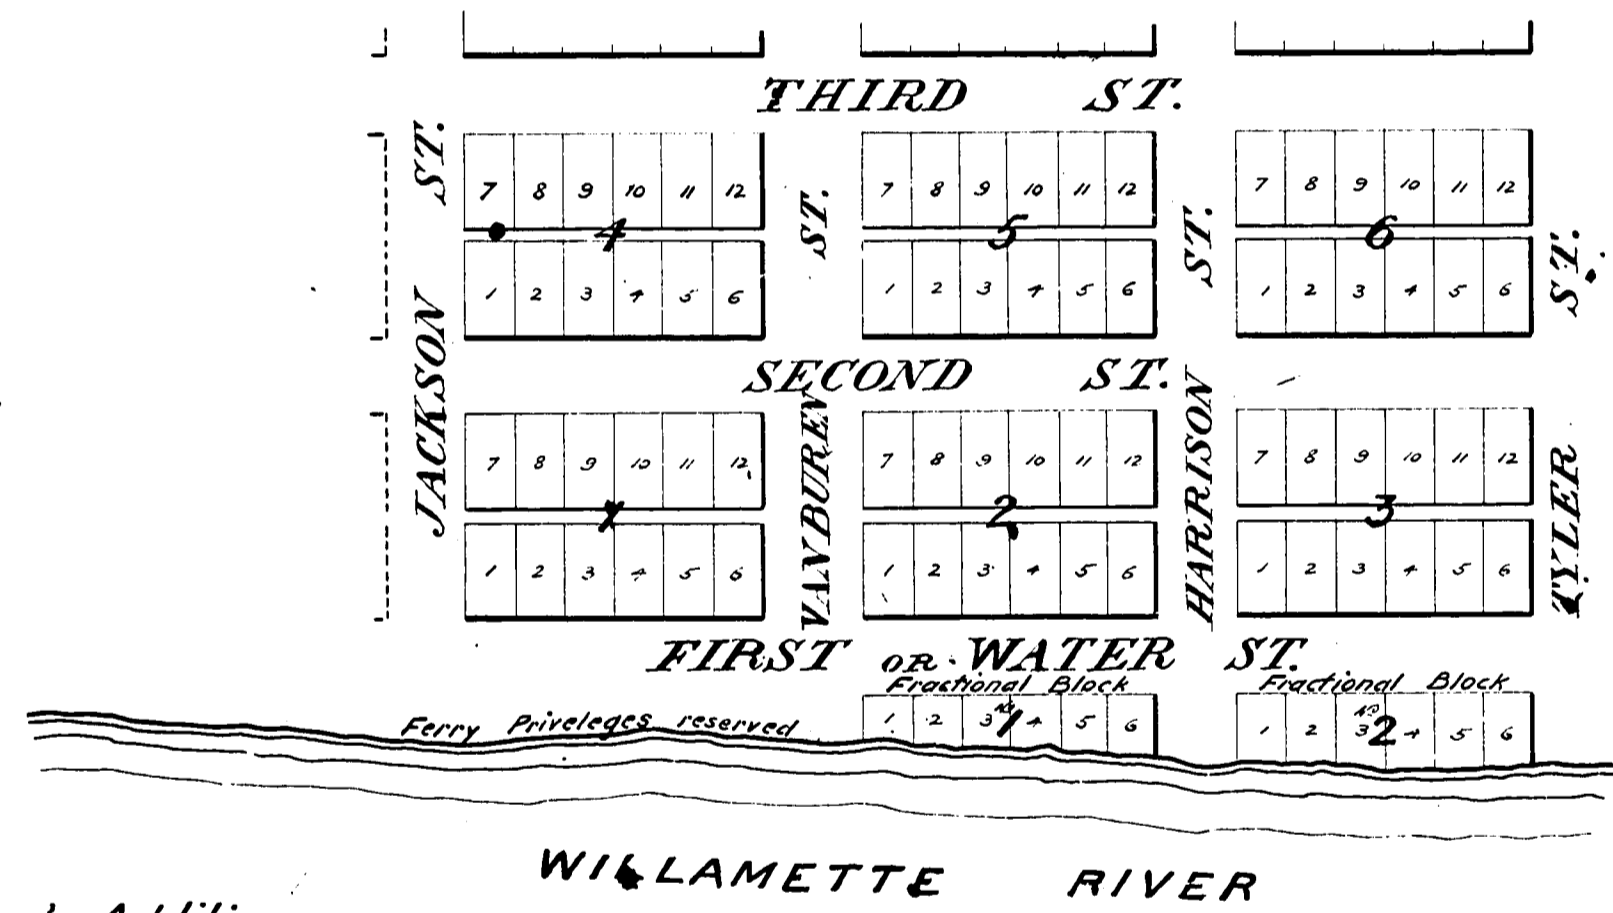

personally appeared William F. Dixon Proprietor of Dixon's Addition to the town of Marysville in Benton County, who acknowledges the above to be a correct Plot of Dixon's Addition to said Town. August 29th 1851. A.G. Hovey, Recorder.

above named Dixon, came before the undersigned Recorder of Benton County, and acknowledged that the south half of a piece of land in above plat, which lies east of Block No One in said plat, bounded the South by Jackson Street, on the West by 1st or Water Street, on North by Van Buren Street, and on the east by the Willamette river this day donated by him, the said Dixon, to the public, to be used as a public wharf or landing, for the benefit of the public generally, reserving all Ferry privileges. Recorded September 17th A.D. 1858 by the request said W.F. Dixon. By me T.H.B. Odeneal, Recorder

I certify that I have compared the foregoing plat and dedication or Writing with the Original Record of the same re-copied by Me from Page 53 of Book No 1 of Records of Towns, Benton County Records, in compliance with an act of the Legislative Assembly of the State of Oregon, Filed Feb. 18, 1891. (See Pages 61 and 62 Session Laws of Oregon for 1891.) That it is a true and correct transcript therefrom, and of the whole thereof, and that I am the legal custodian of the same


This Dec. 31 1891
B. H. Halson
County Clerk.
By [Signature]

DIXON'S ADDITION

TO THE

TOWN OF MARYSVILLE

The streets are 80 feet wide, the alleys 14 feet wide, the lots 50 by 100 feet.

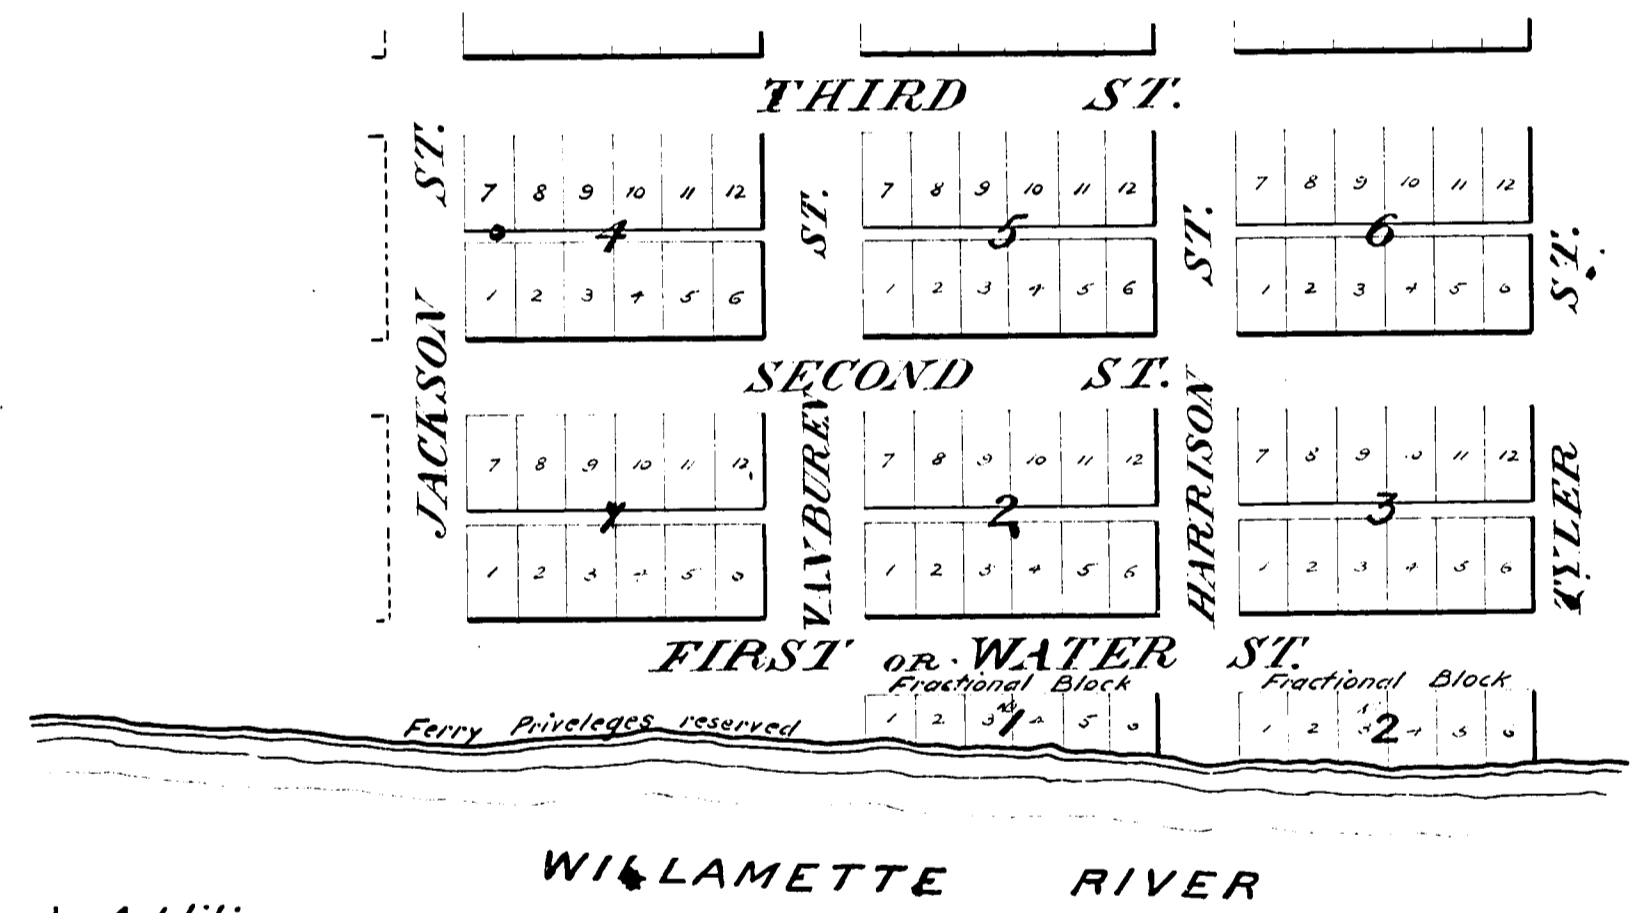

Originally appeared William F. Dixon Proprietor of Dixon's Addition to the town of Marysville in Benton County, who acknowledges the above to be a correct Plot of Dixon's Addition to said Town.
 August 29th 1851.
 A.G. Hovey, Recorder.

above named Dixon, came before the undersigned Recorder of Benton County, and acknowledged that the south half of a piece of land in above plat, which lies east of Block No One in said plat, bounded the South by Jackson Street, on the West by 1st or Water Street, on the North by Van Buren Street, and on the east by the Willamette river is this day donated by him, the said Dixon, to the public, to be used as a public wharf or landing, for the benefit of the public generally, reserving all Ferry privileges. Recorded September 17th A.D. 1858 by the request of W. F. Dixon. By me T. H. B. Odeneal, Recorder

I certify that I have compared the foregoing plat and dedication or Writing with the Original Record of the same re-copied by Me from Page 53 of Book No 1 of Records of Towns, Benton County Records, in compliance with an act of the Legislative Assembly of the State of Oregon, Filed Feb. 18, 1891 (See Pages 61 and 62 Session Laws of Oregon for 1891.) That it is a true and correct transcript therefrom, and of the whole thereof, and that I am the legal custodian of the same

This Dec. 31 1891
 County Clerk.

DIXONS ADDITION
TO THE
TOWN OF MARYSVILLE

The streets are 80 feet wide, the alleys 14 feet wide, the lots 50 by 100 feet.

