


# Addition to the Town of Philomath of Farming Lots.

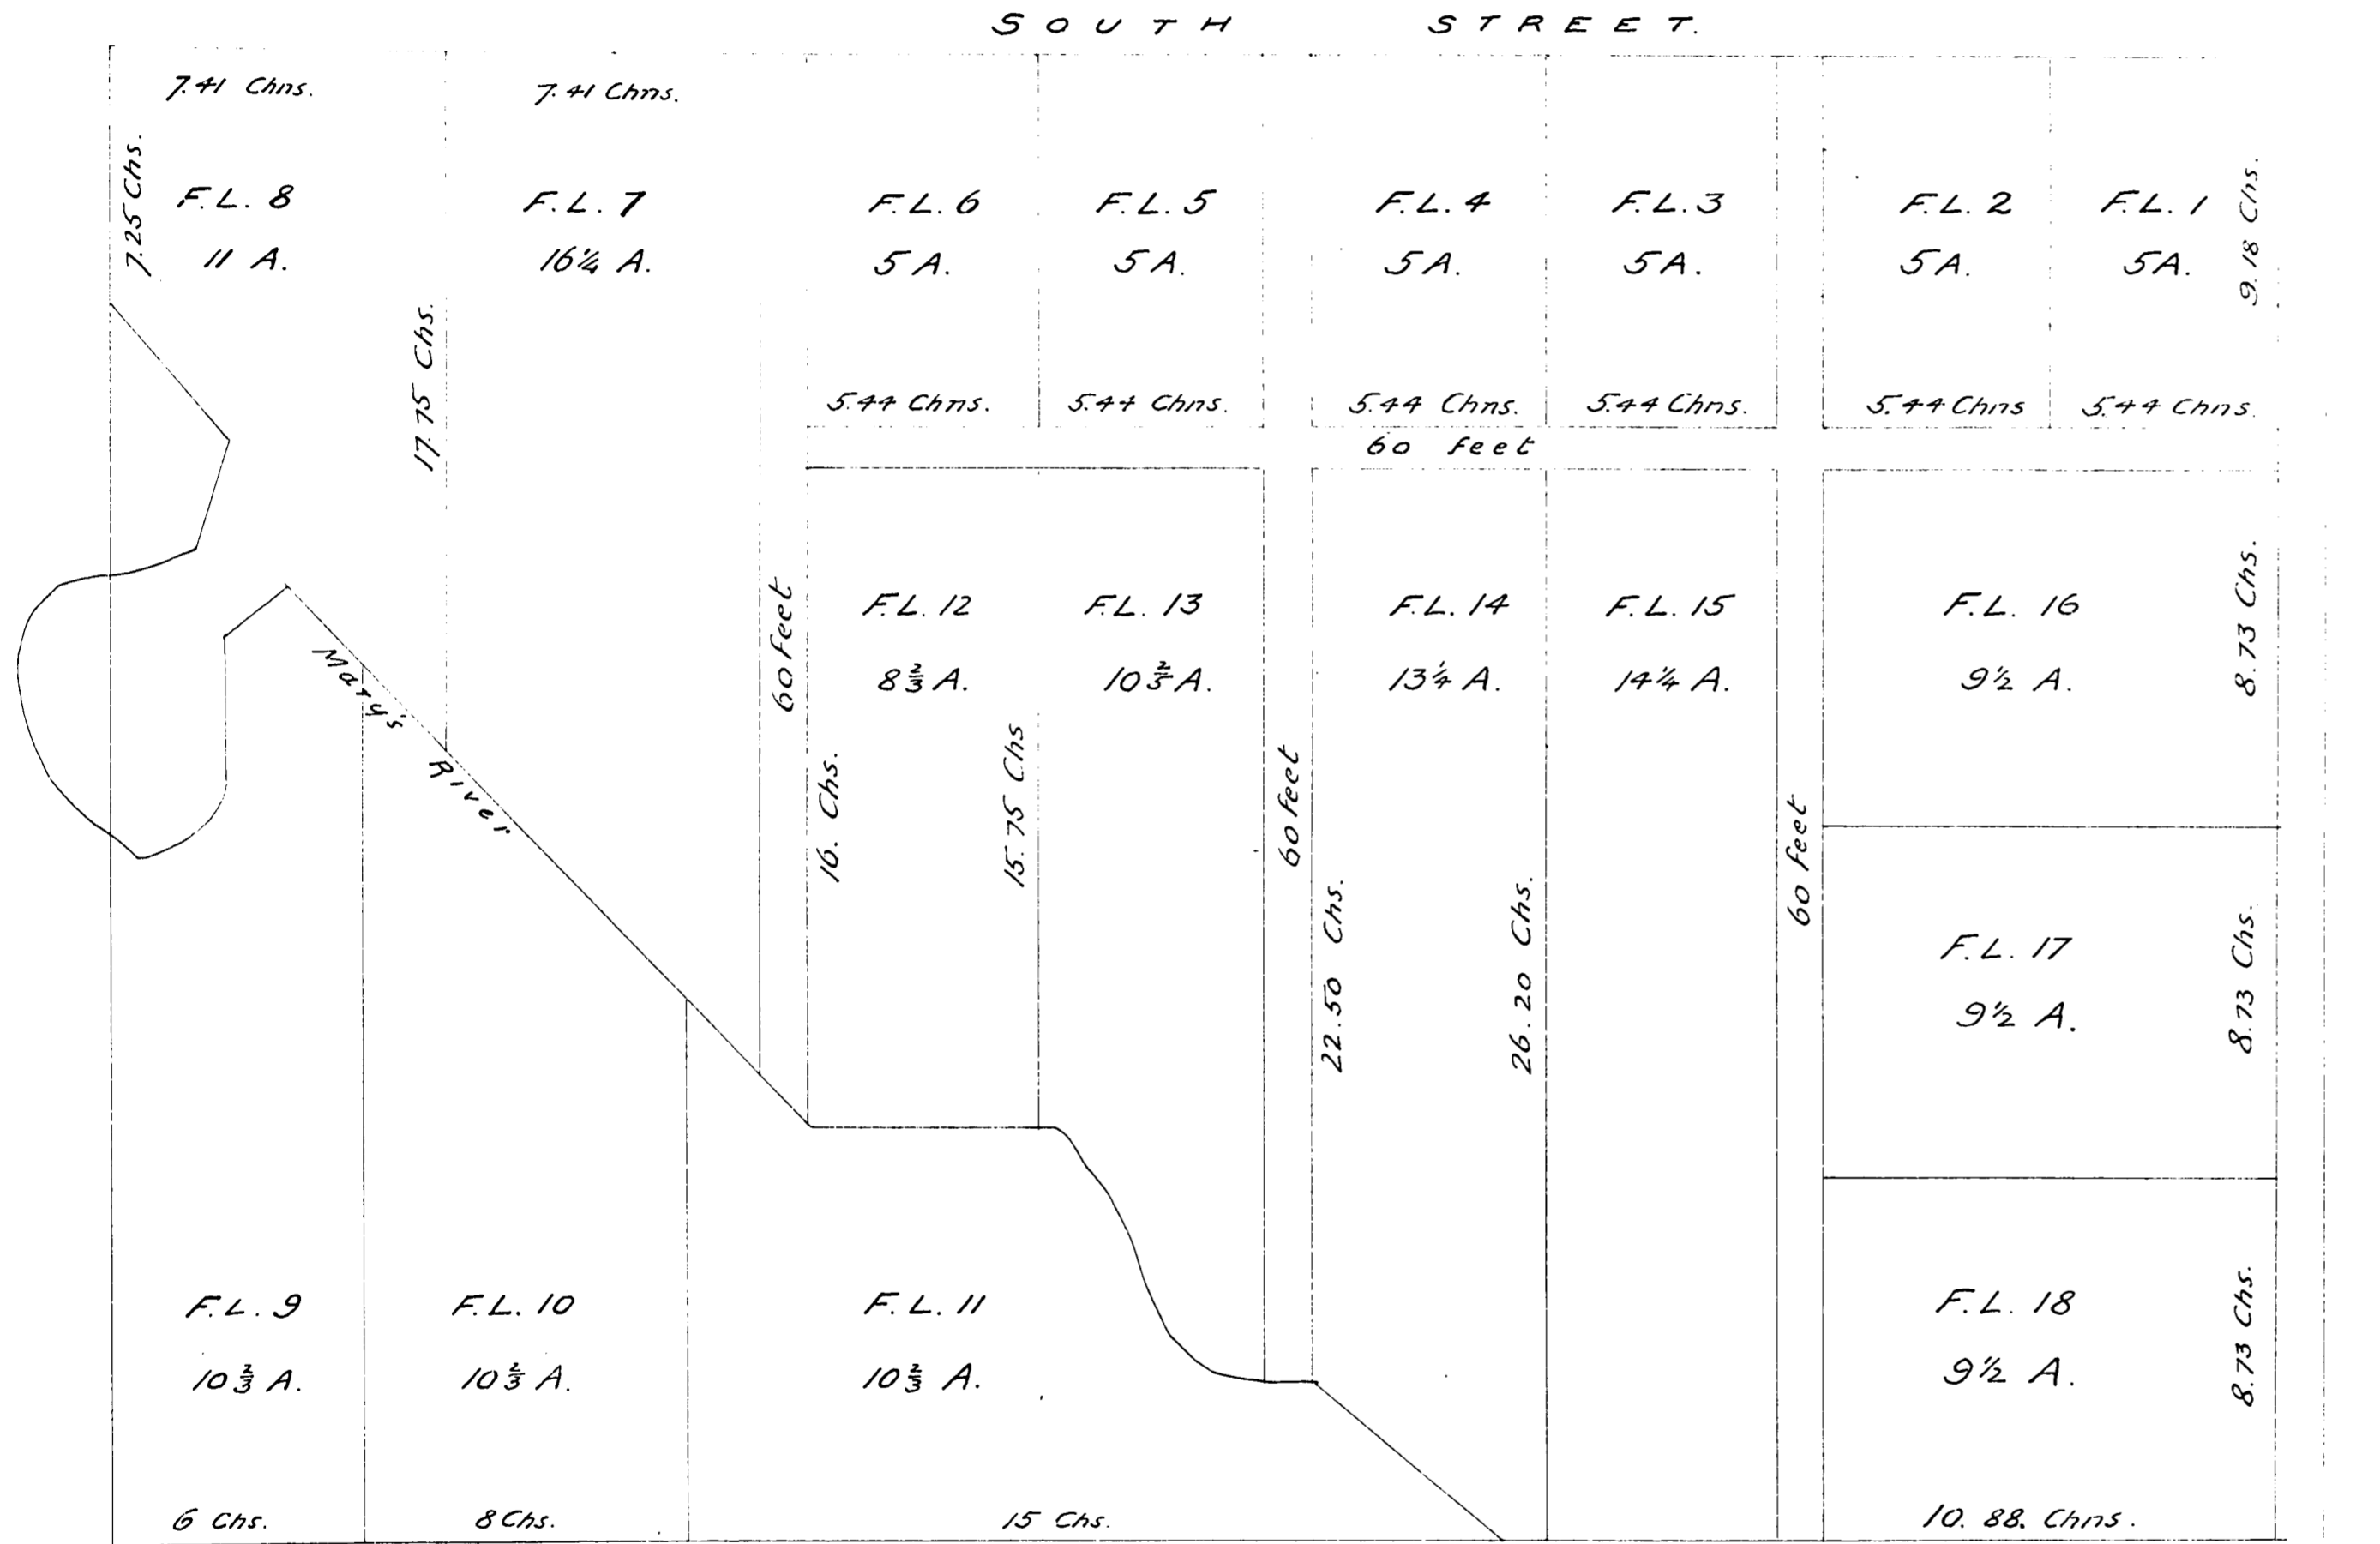

At the south west corner to lot No. 12 set stake from which an Ash tree 20 in. dia. brs N 10° E. 48 lks. dist.  
 At the north east corner to lot No. 13 set stake from which an Ash 8 in. dia. brs N 32° W. 151 lks. dist.  
 From the south west corner lot No. 13 an Ash 8 in. dia. brs S. 75° E. 49 lks. dist.  
 From the South West corner to Lot No. 18 a Maple 12 in dia. brs. West 50 lks. dist.

Recorded Dec. 10<sup>th</sup> A.D. 1867.  
 B. W. Wilson County Clerk.

State of Oregon }  
 County of Benton }  
 I, J. J. Conner, Secretary of the Board of Trustees of the Corporation known as Philomath College, and acknowledged to me that they as the agents and for said Philomath College Corporation and acknowledged the foregoing to be a correct Plat of the Addition to the City of Philomath, a Town laid out by said Corporation situated in Benton County, State of Oregon.

In testimony whereof I have hereunto set my hand and affixed the seal of said Court this 10<sup>th</sup> day of December A.D. 1867.

*B. W. Wilson*  
 County Clerk

I, J. J. Conner, Secretary of the Board of Trustees of the Corporation known as Philomath College, and acknowledged to me that they as the agents and for said Philomath College Corporation and acknowledged the foregoing to be a correct Plat of the Addition to the City of Philomath, a Town laid out by said Corporation situated in Benton County, State of Oregon.

In testimony whereof I have hereunto set my hand and affixed the seal of said Court this 10<sup>th</sup> day of December A.D. 1867.

*J. J. Conner*  
 Secretary

# Addition to the Town of Philomath of Farming Lots.

