


Plan of  
 Collins Addition  
 to  
 Seal Rock Resort.  
 Benton County, Oregon.

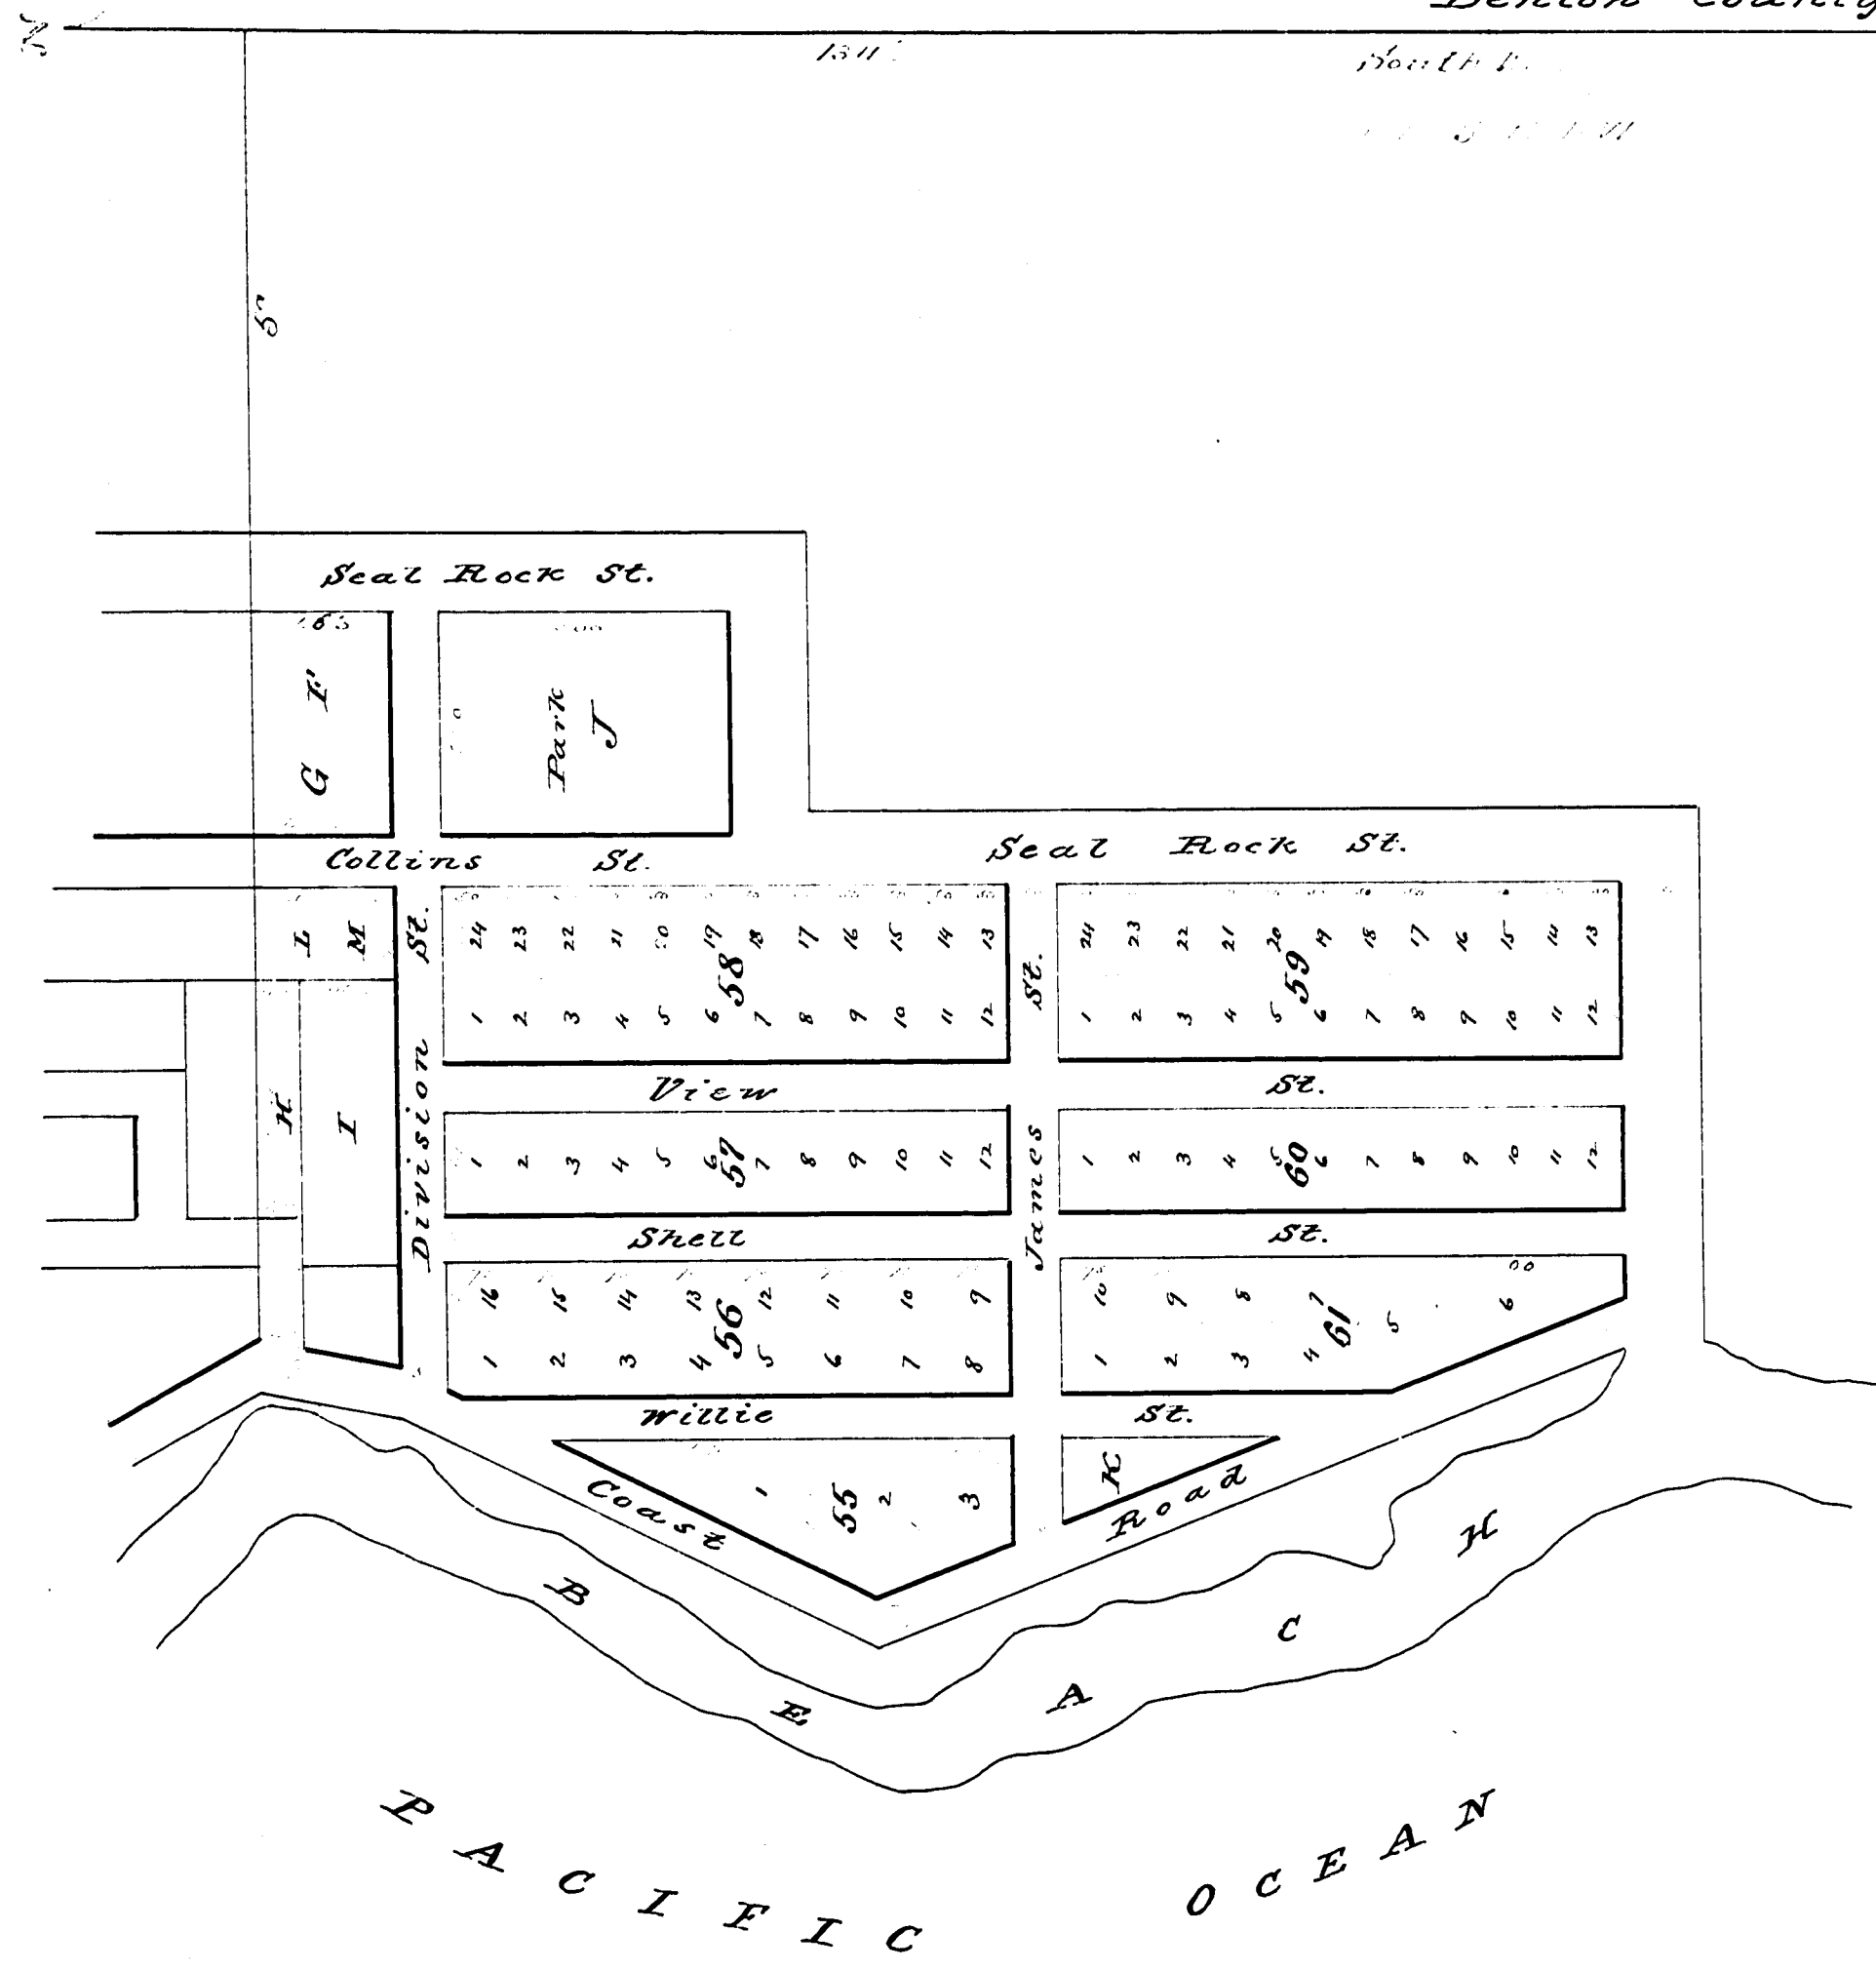

Know all men by these presents that I, George W Collins, of Benton County, State of Oregon, and the owner and proprietor of the tract called Collins Addition to Seal Rock Resort, and have caused the same to be surveyed and platted into lots and blocks of the size and dimensions as given on the plat in feet and hundredths of feet, with streets of the width as given on the plat, and do hereby give and dedicate the said streets to the use and benefit of the public, for ever. Witness my hand and seal this 17<sup>th</sup> day of May A. D. 1888.

In presence of  
 Morton H. Abbey }  
 W. B. Stout } George W. Collins (Seal)

State of Oregon }  
 County of Benton } S. J. W. B. Stout, a Justice of the  
 peace in and for Benton County, State of Oregon  
 hereby certify that the within named George W. Collins  
 personally known to me to be the identical person de-  
 scribed above, appeared in person before me and acknow-  
 ledged to me that he executed the within instrument  
 for the purposes therein set forth. Witness my hand  
 this 17<sup>th</sup> day of May A. D. 1888.

W. B. Stout  
 Justice of the Peace in and  
 for Benton County, Oregon

Received for Record and Recorded  
 on May 21<sup>st</sup> 1888. D. H. Mason Co. Clerk

I certify that I have compared the foregoing plat and  
 dedication or writing, with the Original record of the  
 same, re-copied by me from pages 58 of Book  
 No. 2 of records of Towns, Benton County records, in  
 compliance with an act of the Legislative Assembly of  
 the State of Oregon, filed Feb. 18, 1891 (see pages 61  
 and 62, Session Laws of Oregon for 1891.) that it is a  
 true and correct transcript therefrom, and of the whole  
 thereof and that I am the legal custodian of the same,  
 this 1 day of July 1892.  
 W. W. Weston  
 County Clerk.  
 By J. M. Weston  
 Deputy.