
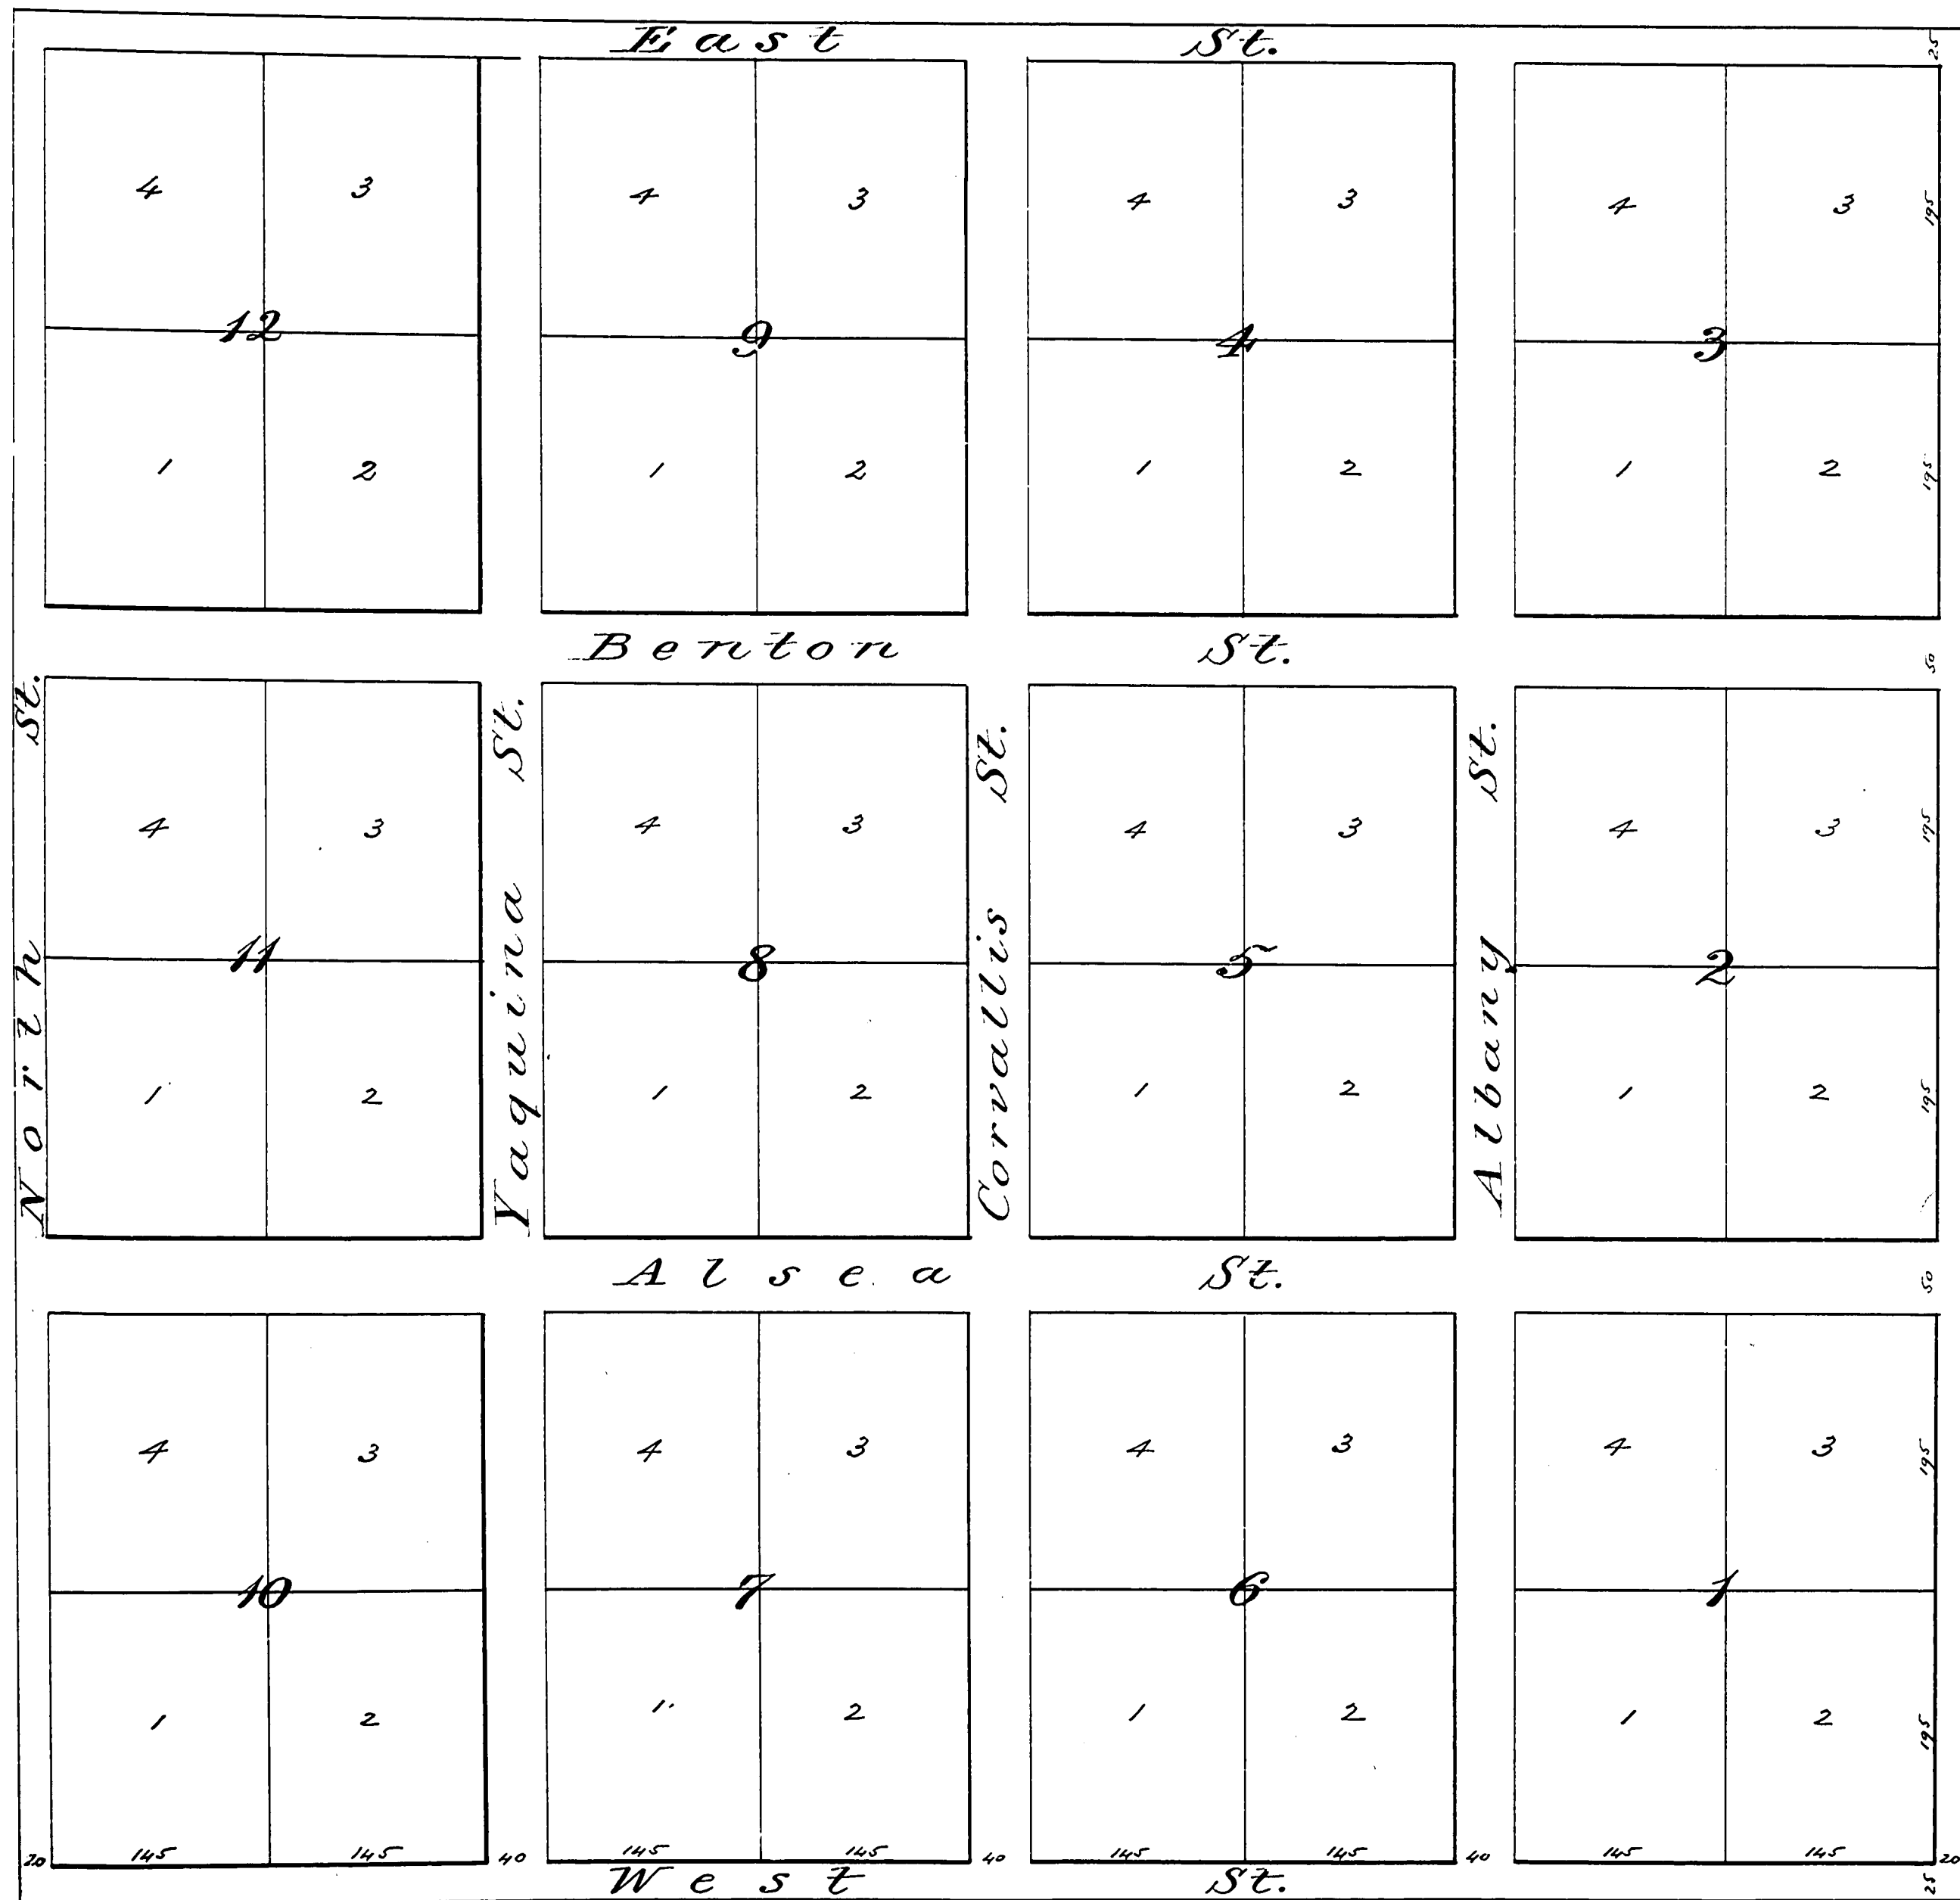


Hogue's 1st Addition to Highlands

Scale 100' = 1"

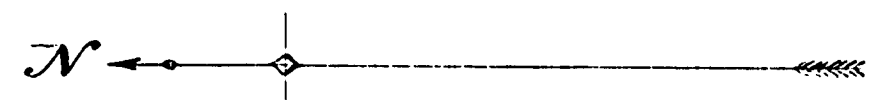

Know all men by these presents that we, E. W. Hogue, and Abbey Hogue, his wife, Charles Kennedy and Ida L. Kennedy his wife, being the owners in fee simple of the tract of land as by this map laid out and plotted as Hogue's first Addition to Highlands in Benton County, Oregon, said E. W. Hogue owning Blocks, Nos. 1, 2, 3, 4, 5, 6, 7, 8 and 9, and Charles Kennedy owning Blocks nos. 10, 11 and 12, for and in consideration of the benefits to arise to ourselves and the Public do each of us in severality make and execute this plat as the original survey and plan of Hogue's 1st Addition to Highlands in Benton County, Oregon, and do hereby dedicate the streets of said town to and for the use of the Public, said streets, blocks, and lots, to be of the size, width, and other dimensions, as appears by the words and figures on said plat. In Witness Whereof We have set our hands and seals this 13th day of November 1889. E. W. Hogue

In presence of witnesses:
 U. E. Watters }
 M. M. Davis }
 Abbey H. Hogue }
 C. D. Kennedy }
 Ida L. Kennedy }

State of Oregon } S. S. On this 13th day of November 1889
 County of Benton } personally appeared before me a Notary Public in and for the said County of Benton E. W. Hogue and Abbey Hogue his wife, Charles Kennedy and Ida L. Kennedy his wife to me known to be the identical persons described in and who executed the foregoing instrument or plat and acknowledged to me that they executed the same of their own free will and for the uses and purposes above expressed. And the said Abbey Hogue, wife of E. W. Hogue and Ida L. Kennedy wife of Charles Kennedy on an examination separate and apart from their husbands acknowledged to me that they executed the same without fear or compulsion from any one.

Witness my hand and seal this 13th day of November 1889.
 M. M. Davis
 Notary Public

I certify that I have compared the foregoing plat and dedication or writing, with the Original record of the same, re-copied by me from pages 85 of Book No. 2 of records of Towns, Benton County records, in compliance with an act of the Legislative Assembly of the State of Oregon, filed Feb. 18, 1891 (see pages 61 and 62, Session Laws of Oregon for 1891.) that it is a true and correct transcript therefrom, and of the whole thereof and that I am the legal custodian of the same, this 1 day of July 1892
 B. W. Wilson
 County Clerk
 By J. H. Wilson
 Deputy

Received for Record and Recorded Nov 14, 1889.
 B. W. Wilson, Co. Clerk

Hall Sec. Cor. at cen. of Sec. 29
 T. 11 S. R. 11 W. Will. Mer.