


Supplemental Plat

to

N. B. & P. Avery's Addition to Corvallis

Benton County, Oregon
(Correction)

For Vacations Blocks 1-14 See Page 93, this Book

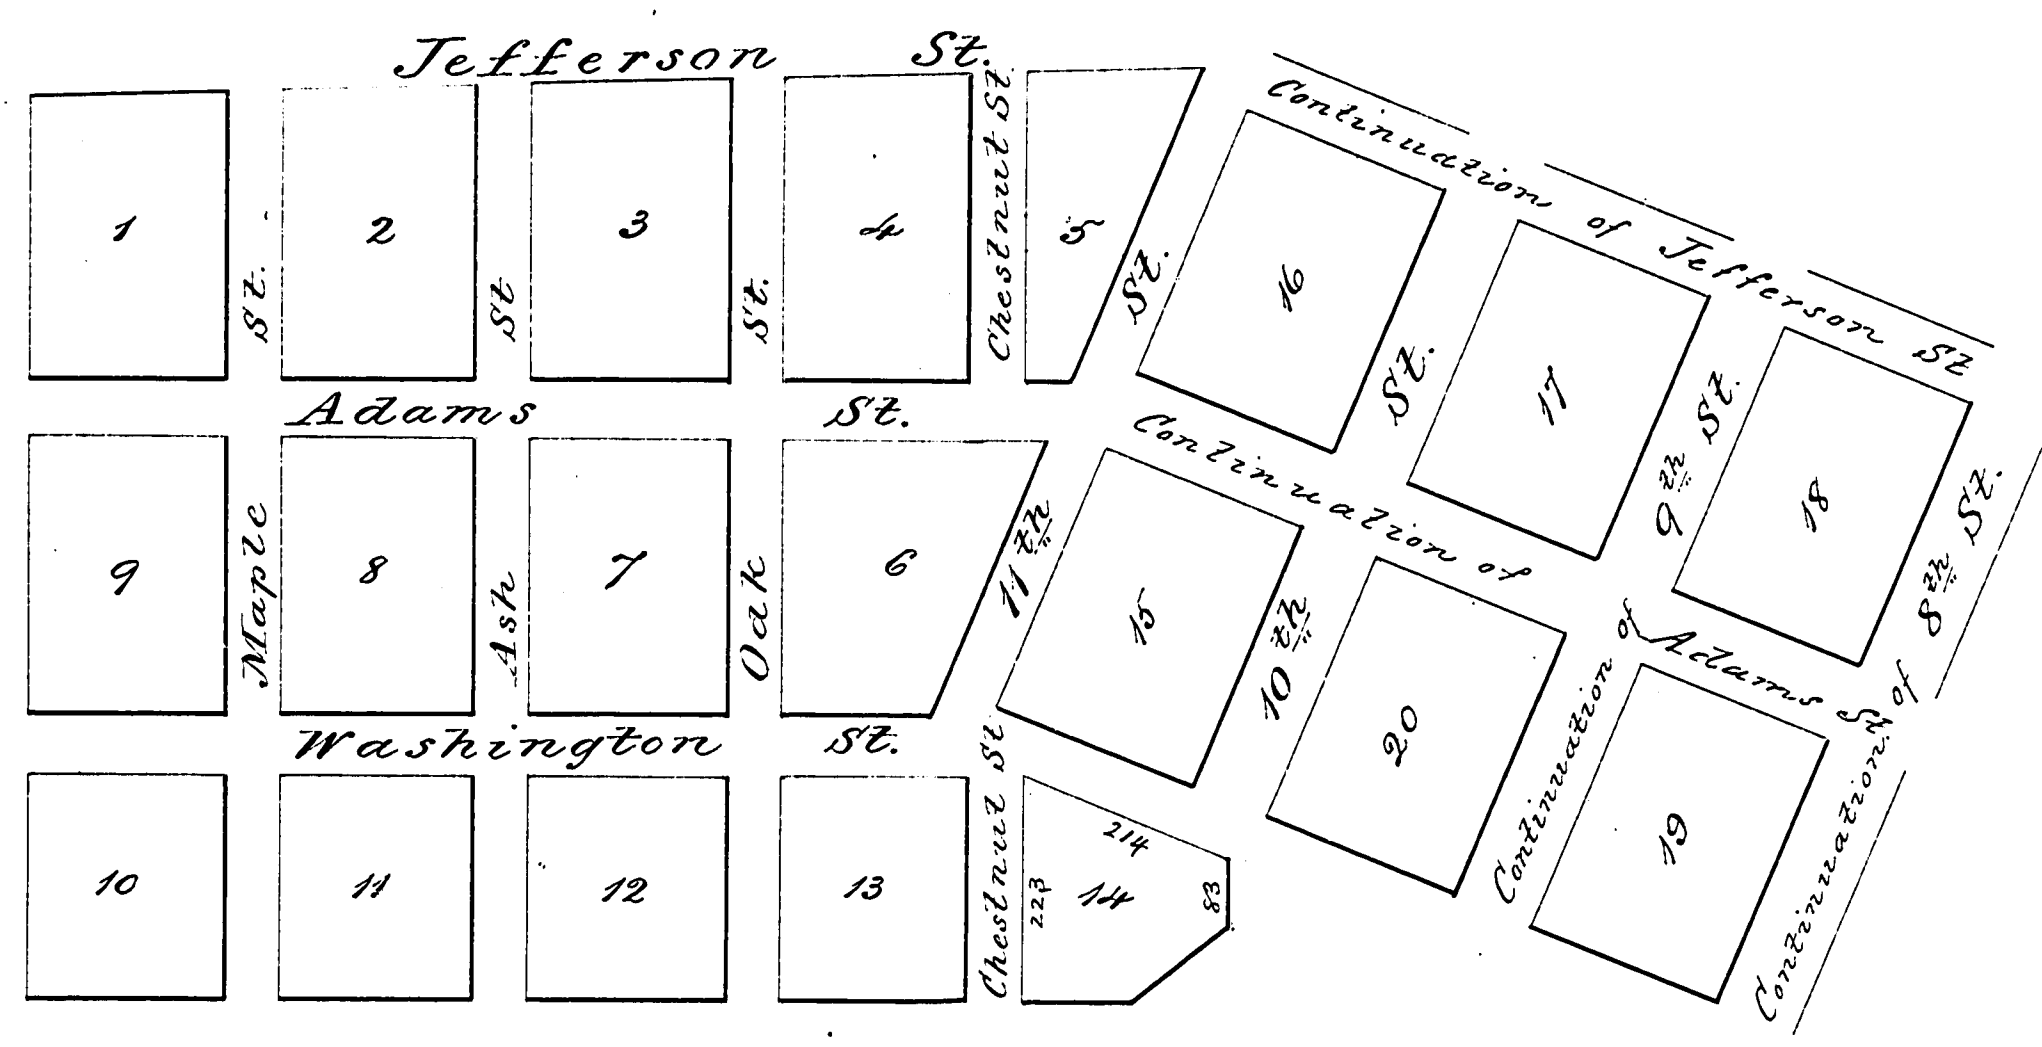

This plat is filed to supply an omission in N. B. & P. Avery's Addition to Corvallis, filed May 6th 1889 and recorded on page 70 Book N^o 2 of Town's Records of Benton County, Oregon. The only change from the original plat is in continuing the numbering of the Blocks from 14 to 20

In presence of J. H. Nicholas }
J. H. Wilson }

N. B. Avery (seal)
P. Avery (seal)

State of Oregon } S. S.
County of Benton }

Before me personally appeared the above N. B. Avery and P. Avery, who each acknowledged to me that they executed the above Instrument as and for the purposes therein set forth. Witness my hand and official seal this Dec. 11th 1889.

(seal) B. W. Wilson, C. C. Clerk
By J. H. Wilson, Deputy

Received for Record and Recorded, Dec 11th 1889.
B. W. Wilson C. Clerk

I certify that I have compared the foregoing plat and dedication or writing, with the Original record of the same, re-copied by me from pages 95 of Book No. 2 of records of Towns, Benton County records, in compliance with an act of the Legislative Assembly of the State of Oregon, filed Feb. 18, 1891 (see pages 61 and 62, Session Laws of Oregon for 1891,) that it is a true and correct transcript therefrom, and of the whole thereof and that I am the legal custodian of the same, this 1 day of July 1892

B. W. Wilson
County Clerk
By J. H. Wilson
Deputy