


Town
of
"Hermann"
in
T. 11. S. R. 6. W. Hill Mer.

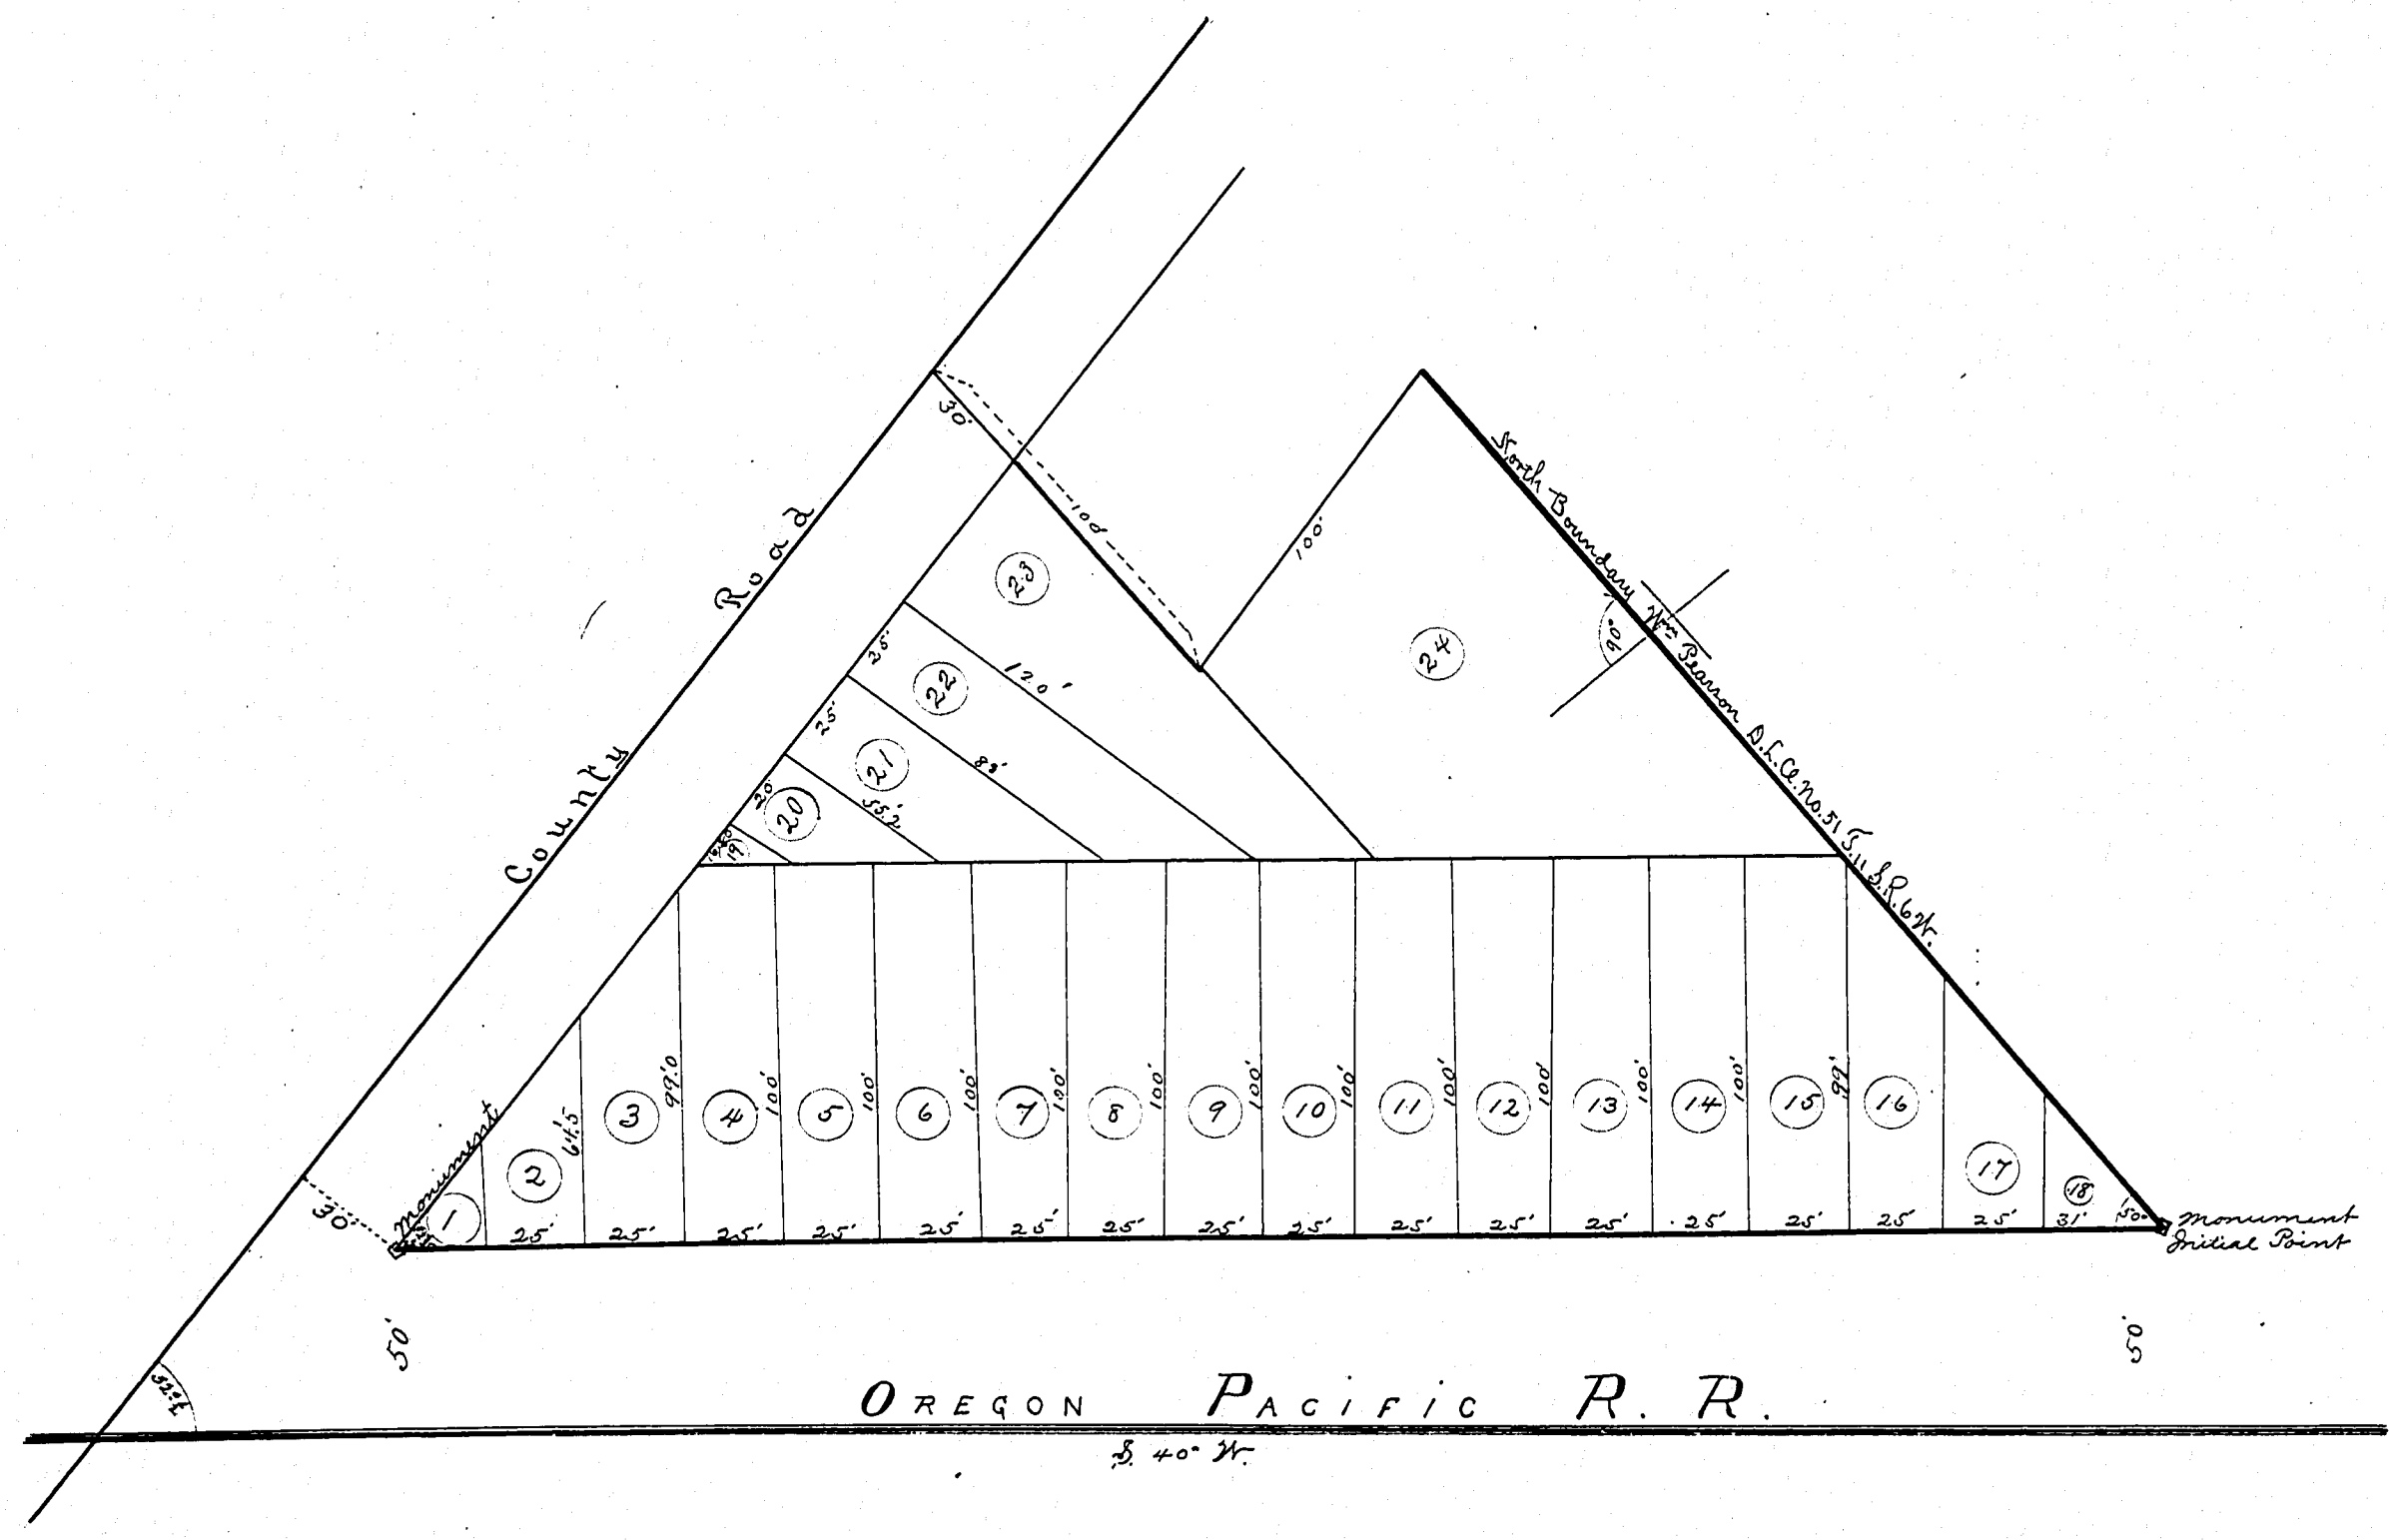

I, A. L. Porter, being first duly sworn say that I am the Surveyor who surveyed the town of Hermann in Benton County, Oregon and that I planted a stone 8x10x14 in. indicating the initial point at S.E. corner of lot no. 18. and that I also planted a stone 7x8x17 at S.W. corner of lot no. 1 and that said initial point is 28 3/4 chains West of N.E. corner of William Pearsons S. L. C. No. 57, T. 11 S. R. 6 W. Hill Mer. in Oregon.

A. L. Porter.

Sworn to and subscribed before me
this 23rd day of May 1892.
B. H. Wilson, Co. Clerk
By J. H. Wilson, Deputy.

Dedication of Streets:

I, John Kinkade, of the County of Benton, State of Oregon, do hereby certify that I am the owner in fee simple of the following described real estate, to-wit: Commencing at a point thirty feet north of the center line of the T. & O. R. R. and on the County Road leading past Matzgers Mill to Kings Valley thence in a North easterly direction on a line thirty feet from the center line of said rail road to the north line of William Pearsons Donation Land claim in Sec. 28 T. 11 S. R. 6 W. Hill Mer. thence West along said north line to said County Road thence South along said County Road to the place of beginning containing about one and one half acres in Benton County, Oregon saving and excepting ^{out} of the north West corner thereof a tract of land 100 feet square. That I have had the said tract surveyed by A. L. Porter whose affidavit of said survey is hereto attached. That a plat of said survey is hereto attached and that I hereby dedicate the streets as thereon shown and laid out to the use of the public. That I have laid out said tract into a town to be known and designated as the town of Hermann. Dated this May 3rd 1892.

Witness: L. Y. Wilson
J. H. Wilson

John Kinkade

State of Oregon } ss.
County of Benton } On this day came before, the within named, John Kinkade, who is known to me to be the person described in and who executed the foregoing dedication of the town of Hermann, and he acknowledged to me that he executed the same in compliance with the laws of the State of Oregon, and for the uses and purposes therein expressed. Witness my hand and official seal this 25th day of May 1892.

B. H. Wilson
County Clerk
By L. Y. Wilson
Deputy.

Received for Record and Recorded
May 25, 1892. B. H. Wilson
County Clerk
By J. H. Wilson
Deputy.

I certify that I have compared the foregoing plat and dedication or writing, with the Original record of the same, re-copied by me from pages 145 of Book No. 2 of records of Towns, Benton County records, in compliance with an act of the Legislative Assembly of the State of Oregon, filed Feb. 18, 1891 (see pages 67 and 62, Session Laws of Oregon for 1891.) that it is a true and correct transcript therefrom, and of the whole thereof and that I am the legal custodian of the same, this 1 day of July 1892.

B. H. Wilson
County Clerk
By J. H. Wilson
Deputy.