


Ridders Cemetery

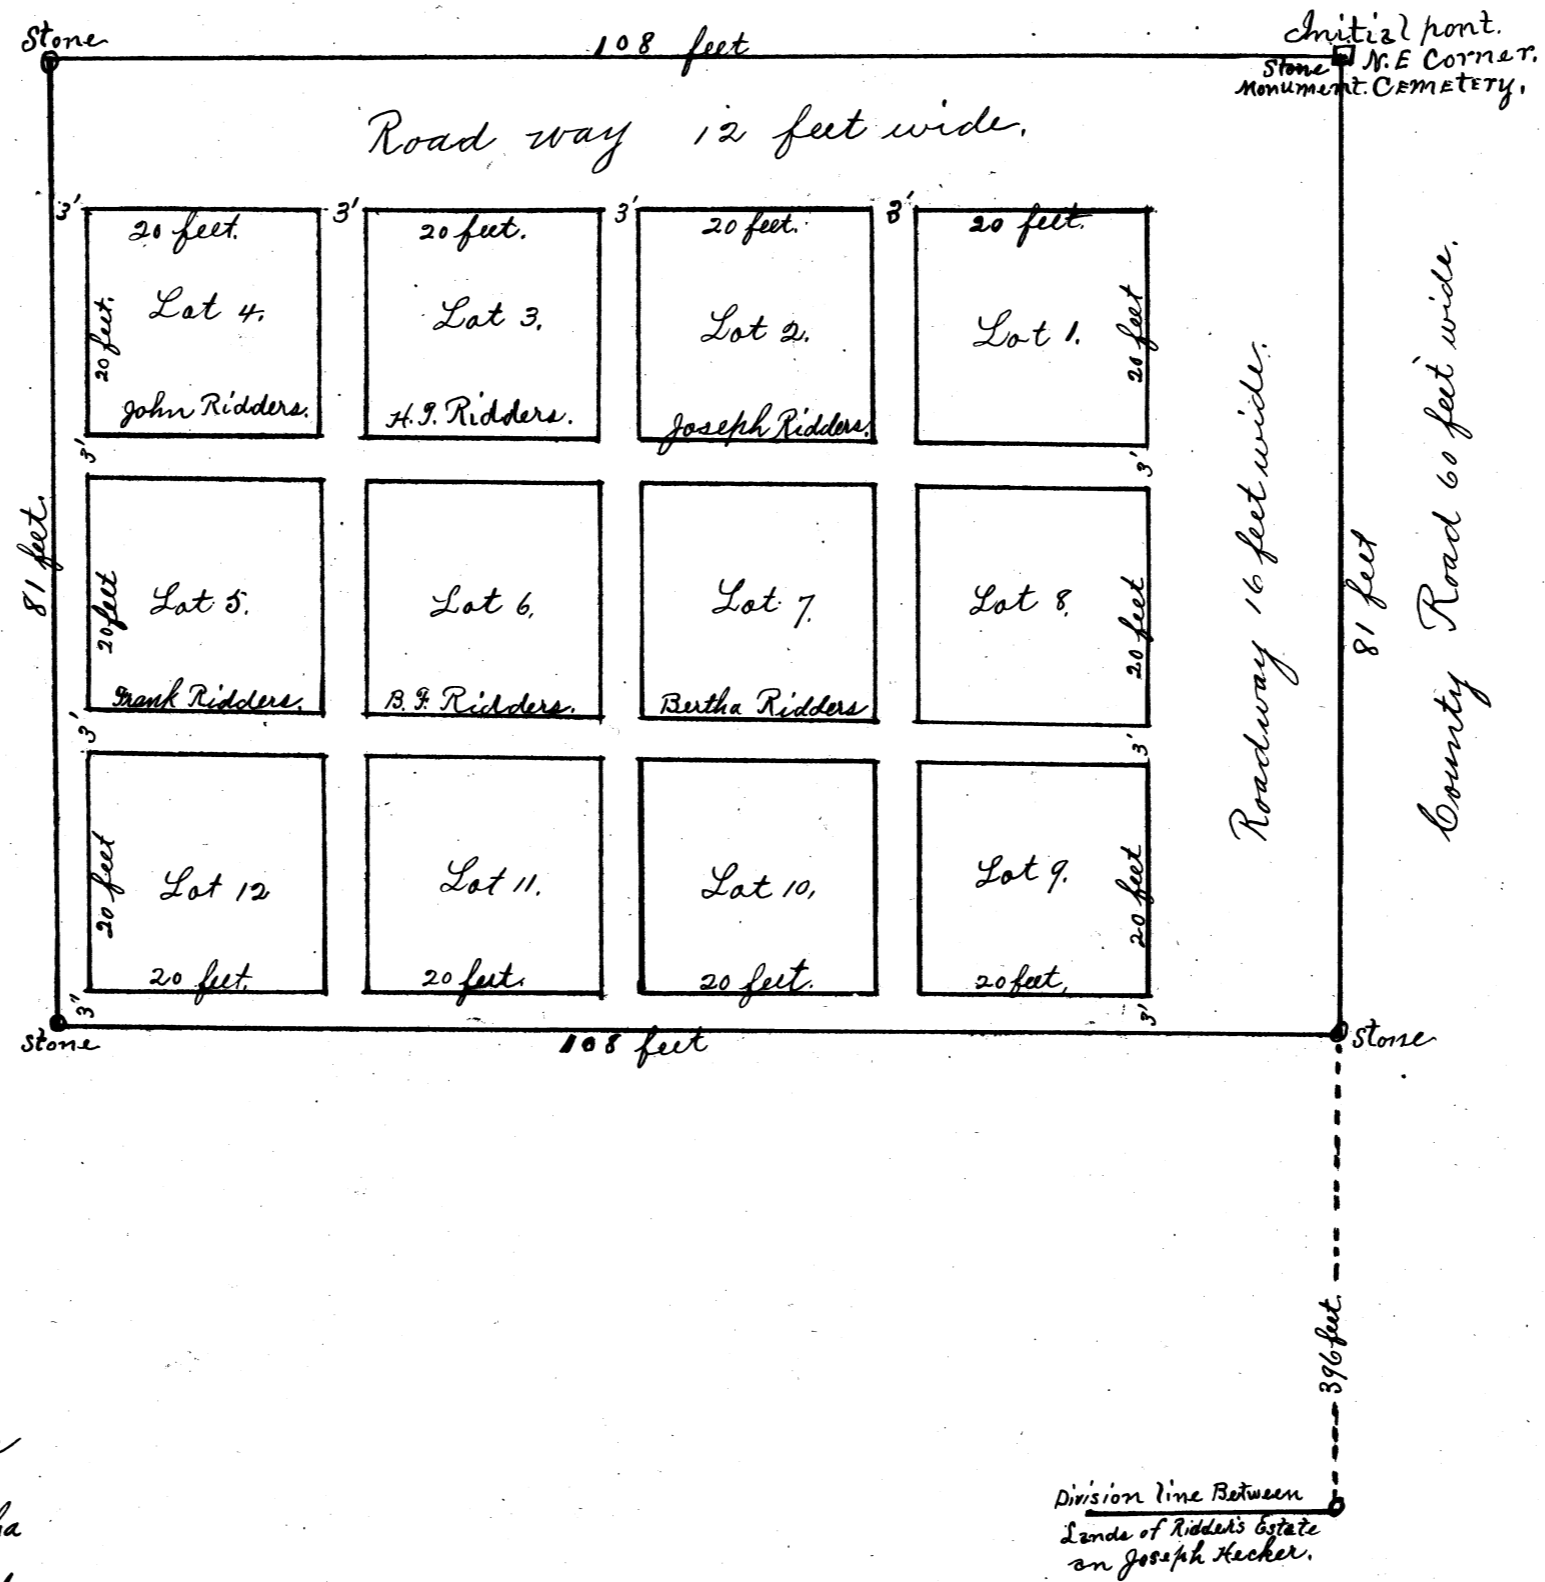

Dedication

I Bertha Ridders, owner of the land on which the foregoing Cemetery is located, hereby lay ~~the same out~~ as a Cemetery, to be known as Ridders Cemetery, and hereby dedicate the roadways and Streets in said Cemetery, as shown on said plat, to the use of the public.

Witness my hand and seal this november 21, 1904.

Witnesses:
 J. H. Wilson
 B. W. Wilson

Bertha Ridders.

State of Oregon } ss. This certifies that on November 21, 1904 before me personally appeared the within named Bertha Ridders to me known to be the identical person described in and who executed the foregoing Instrument. (Dedication) and acknowledged to me that she executed the same for the uses and purposes therein set forth.



Attest: J. H. Wilson,
 Notary Public.

Received for record and Recorded
 November 21st 1904 at 4⁴⁵ P. M.

J. J. Vincent,
 Recorder.


I hereby certify this copy to be a true, full and correct copy of the original now on record in my office.
 ERNEST G. BUNK,
 Director of Records and Elections
 By Deputy

Affidavit

State of Oregon } ss. I, Joseph Ridders, being duly sworn say I surveyed the foregoing Cemetery as shown on the annexed plat, and staked the lots as shown thereon, and placed at each corner of said Cemetery a stone monument. The Initial point of said Cemetery is the North East corner thereof, marked by a stone monument 10⁰⁰ x 12⁰⁰ and 3 ft long, marked ^{N.E. Corner} and distant from a known corner of U. S. Govt. Survey as follows, From the N. E. corner of D. L. G. of Croghan Rhodes, No. 68 in Sec. 8 and 9 S. 10 S. R. 4 W. 11th Mer. in Benton County, Oregon, run South 22.10 chains to the lands of Joseph Hecker, thence South 69⁰⁰ West 20.38 chains more or less along north line of said Hecker's lands, to the center of the County road, thence Northerly along the center of said road 477 feet, thence at right angles Westerly 30 feet to said Initial point.

Joseph Ridders,

Subscribed and sworn to before me this Nov. 21st 1904.

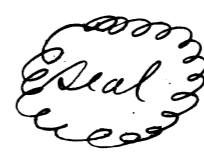

J. H. Wilson,
 Notary Public.