

COUNTY SURVEY 2366 SEE ALSO 2366-A

A. H. DONOVAN

JOHN TRAPP D.L.C. No. 38, T. 12 S., R. 5 W., WILL. MER.
Scale: 1" = 2 chains April 14, 1952

REGISTERED
OREGON
 LAND SURVEYOR
Curtis C. Hanson
 NOVEMBER 9, 1945
CURTIS C. HANSON
 161

N. 0° 07' W. 32286

2366-A

2366-A


COUNTY SURVEY NO. 2366-A SEE ALSO 2364

CHARLES D. WHITESIDE

JOHN TRAPP D.L.G. NO. 38, T.12 S., R. 5 W., WILL. MER.

Scale: vertical 1 ft. contours horizontal 1" = 8'

REGISTERED
 OREGON
 LAND SURVEYOR
 MARTIN L. BEYERLEIN
 NOV. 8, 1948
 247
 DEPT. OF A.G.

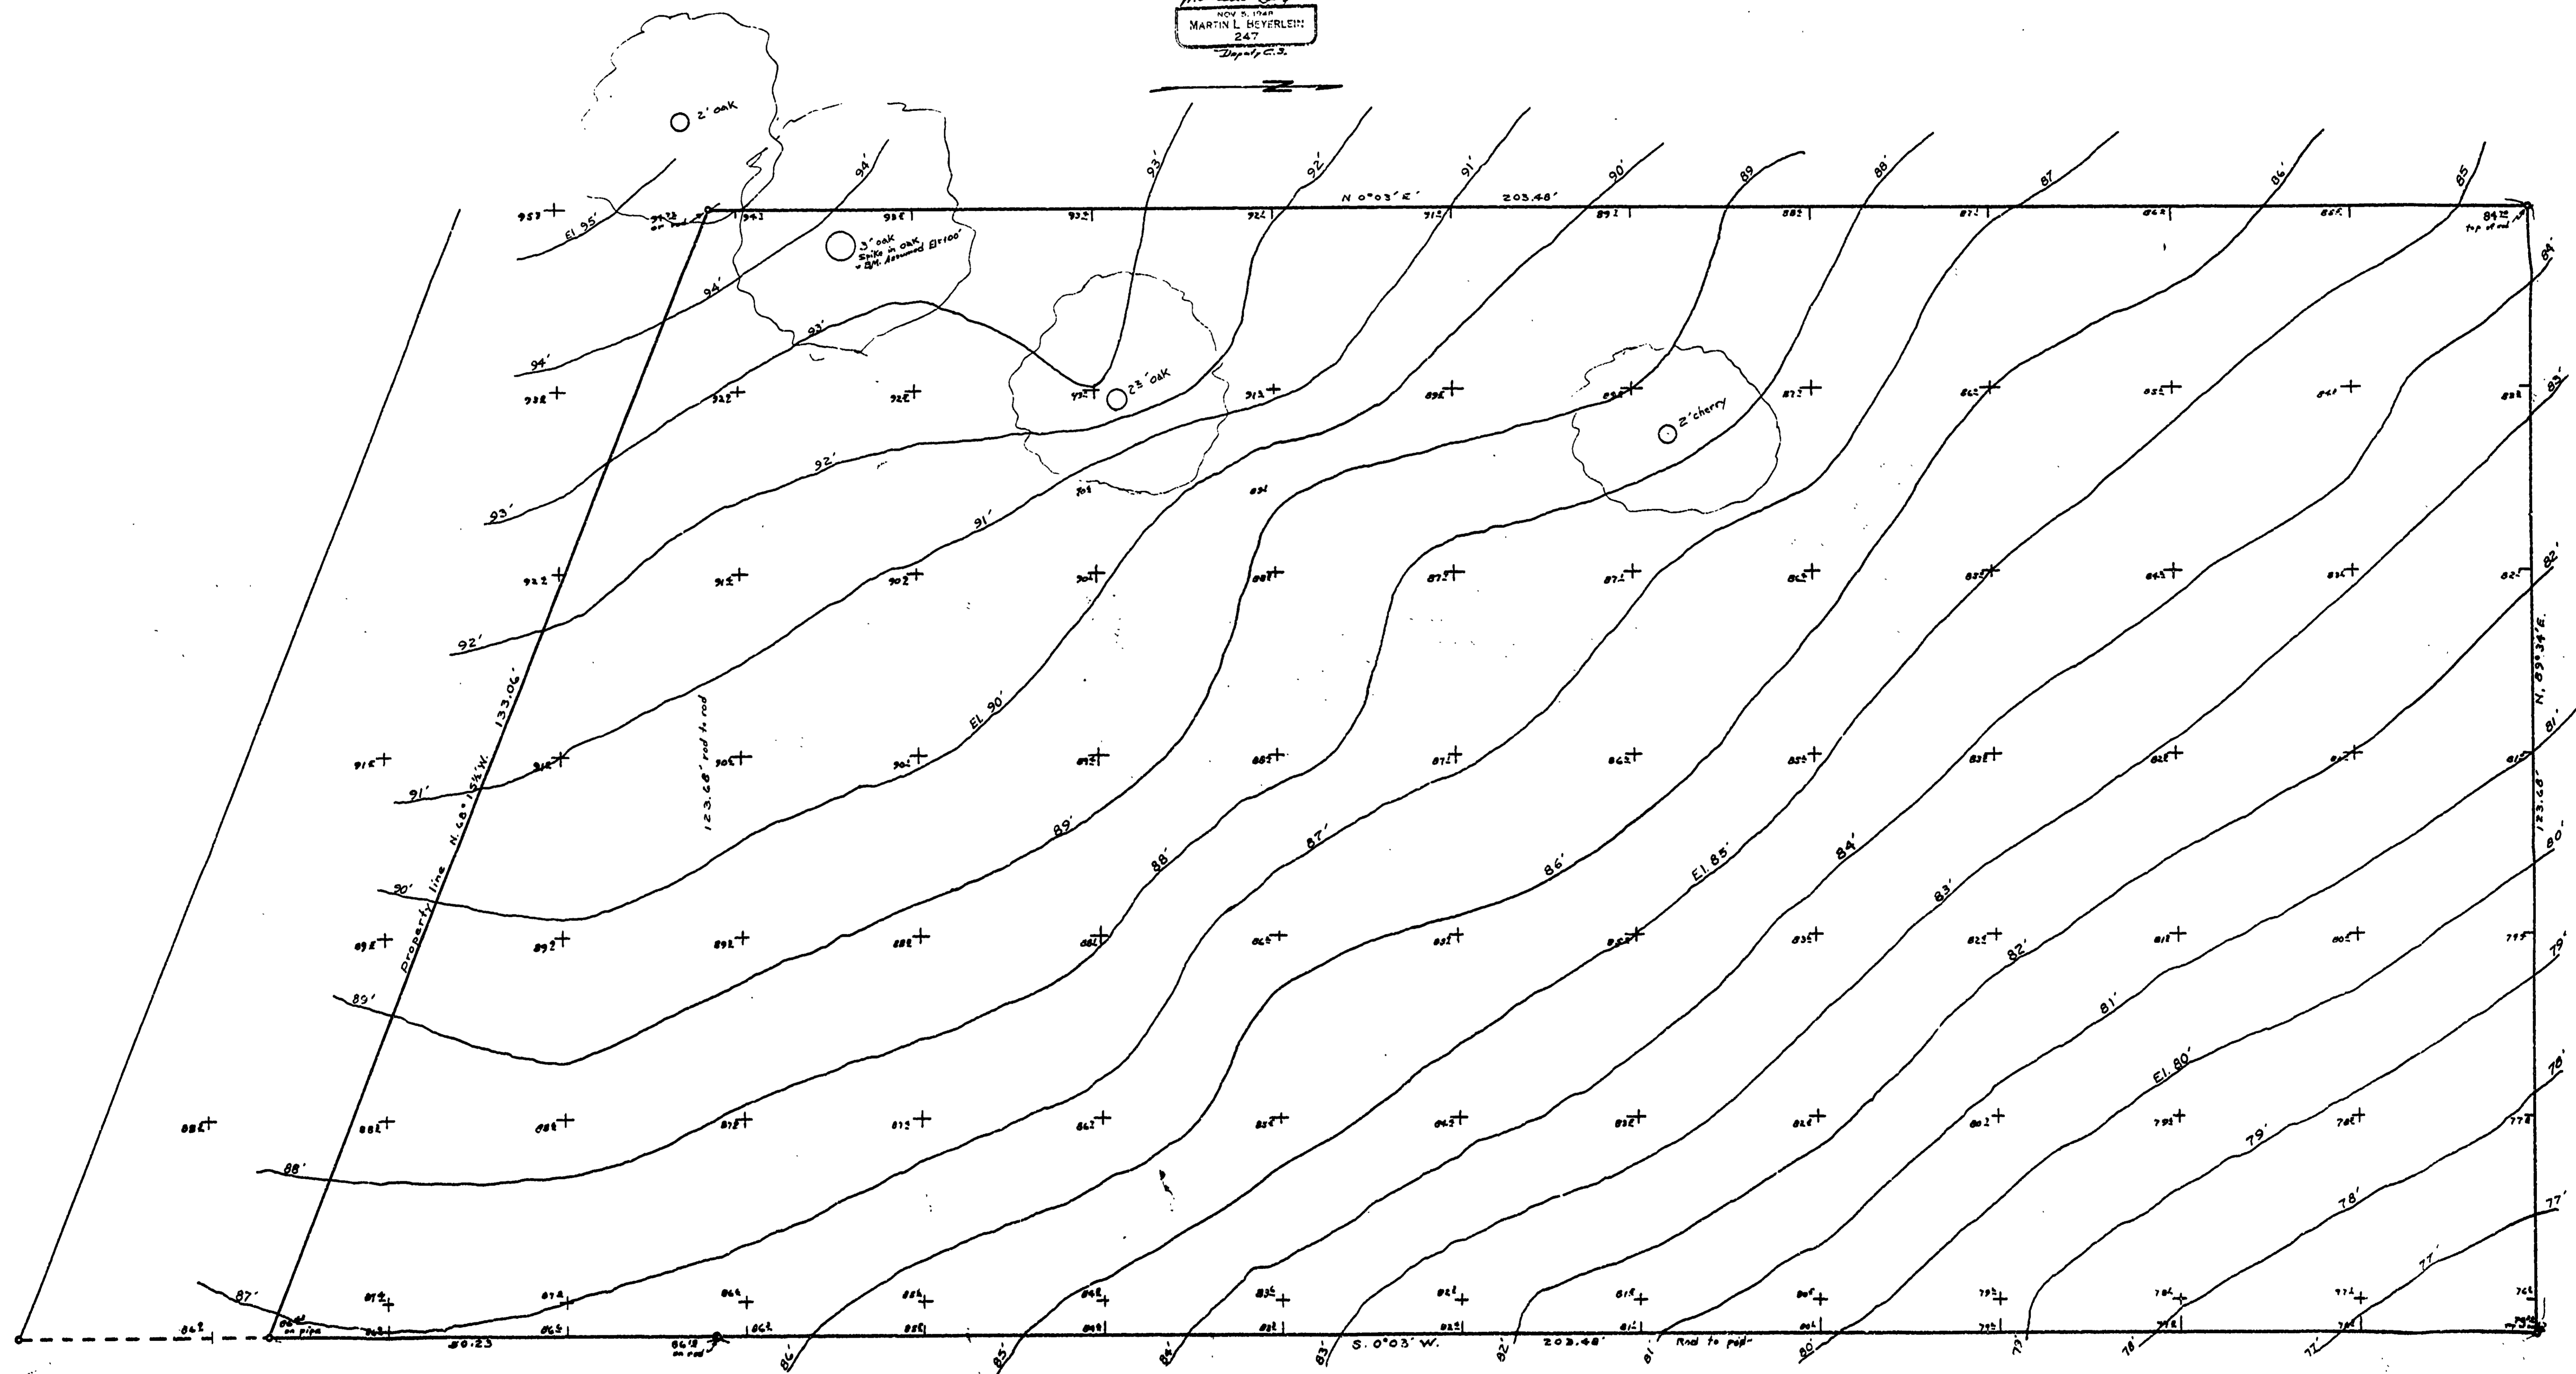

CON. SURVEY NO. 2366-A

C/ 38-12-5

CS 52-4

2366

3-17-52

Boydell M
Ames

For A. H. Donovan

41 N
200 B
A. 1P

LINE DATE _____ PARTY _____

26
35
245

PROJECT _____


KILHAM FORM P.172-187286

3/4 P _o at RR	F. Donovan				
	3.630	-4°06'	3.621		
Δ ₇	∠ Lt	0°11'			
Δ ₆	3.619	-3°20'	3.613		
Δ ₅	3.860	-3°26'	3.853		
Δ ₄	2.247	-3°15'	2.243		
Δ ₃	1.697	-6°02'	1.688		
Δ ₂	4.389	-2°15'	4.386		
at 3/8 rod F. Johnson	∠ Lt	0°38'	from A ₁		
?	3.8905	-10°00'	3.831 = 252.85		
Δ ₂	∠ Lt	90°00'			
Δ ₁	4.790	+1°11'	4.789		
3/4 P _o & Re L. Whiteside	7.943	+1°21'	7.941		
	Int ∠ Lt	90°02'	from House cor		
			on Ch. line		

66 1 27
12.727
7.940
4.787

92 1
2/1049
54 1/2

18
480
462
180

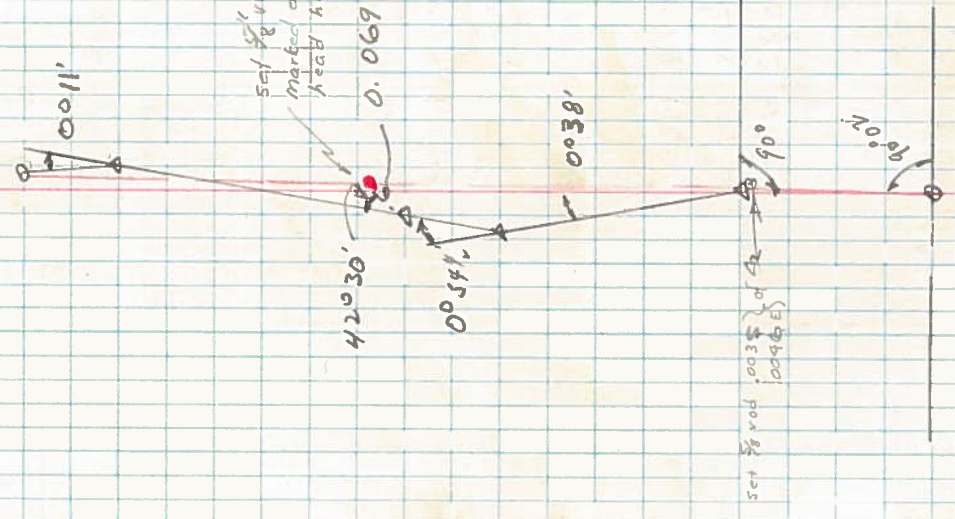

LINE DATE _____ PARTY _____

PROJECT _____

KILHAM FORM P-172 187286

1" P S. pipe	0.743	-2°02'	0743
Δ	-	-	-
S	7.597	-1°55'	7.593
1" P ENE center			
Δ7			
3/4" P ENE center			
1" P LRT	5.038	+0°48'	5.037
1" P LRT	1.132	-	.132
Δ9	4.644	+1°50'	4.622
Δ10	5.583	-1°18'	5.591
1" P ENE center			
550.28'			
1" P fram 1" P			

