
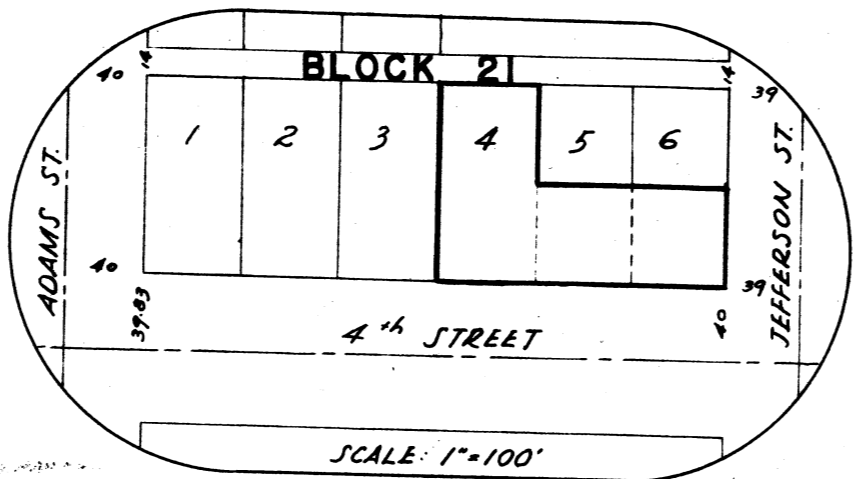


2512

2512

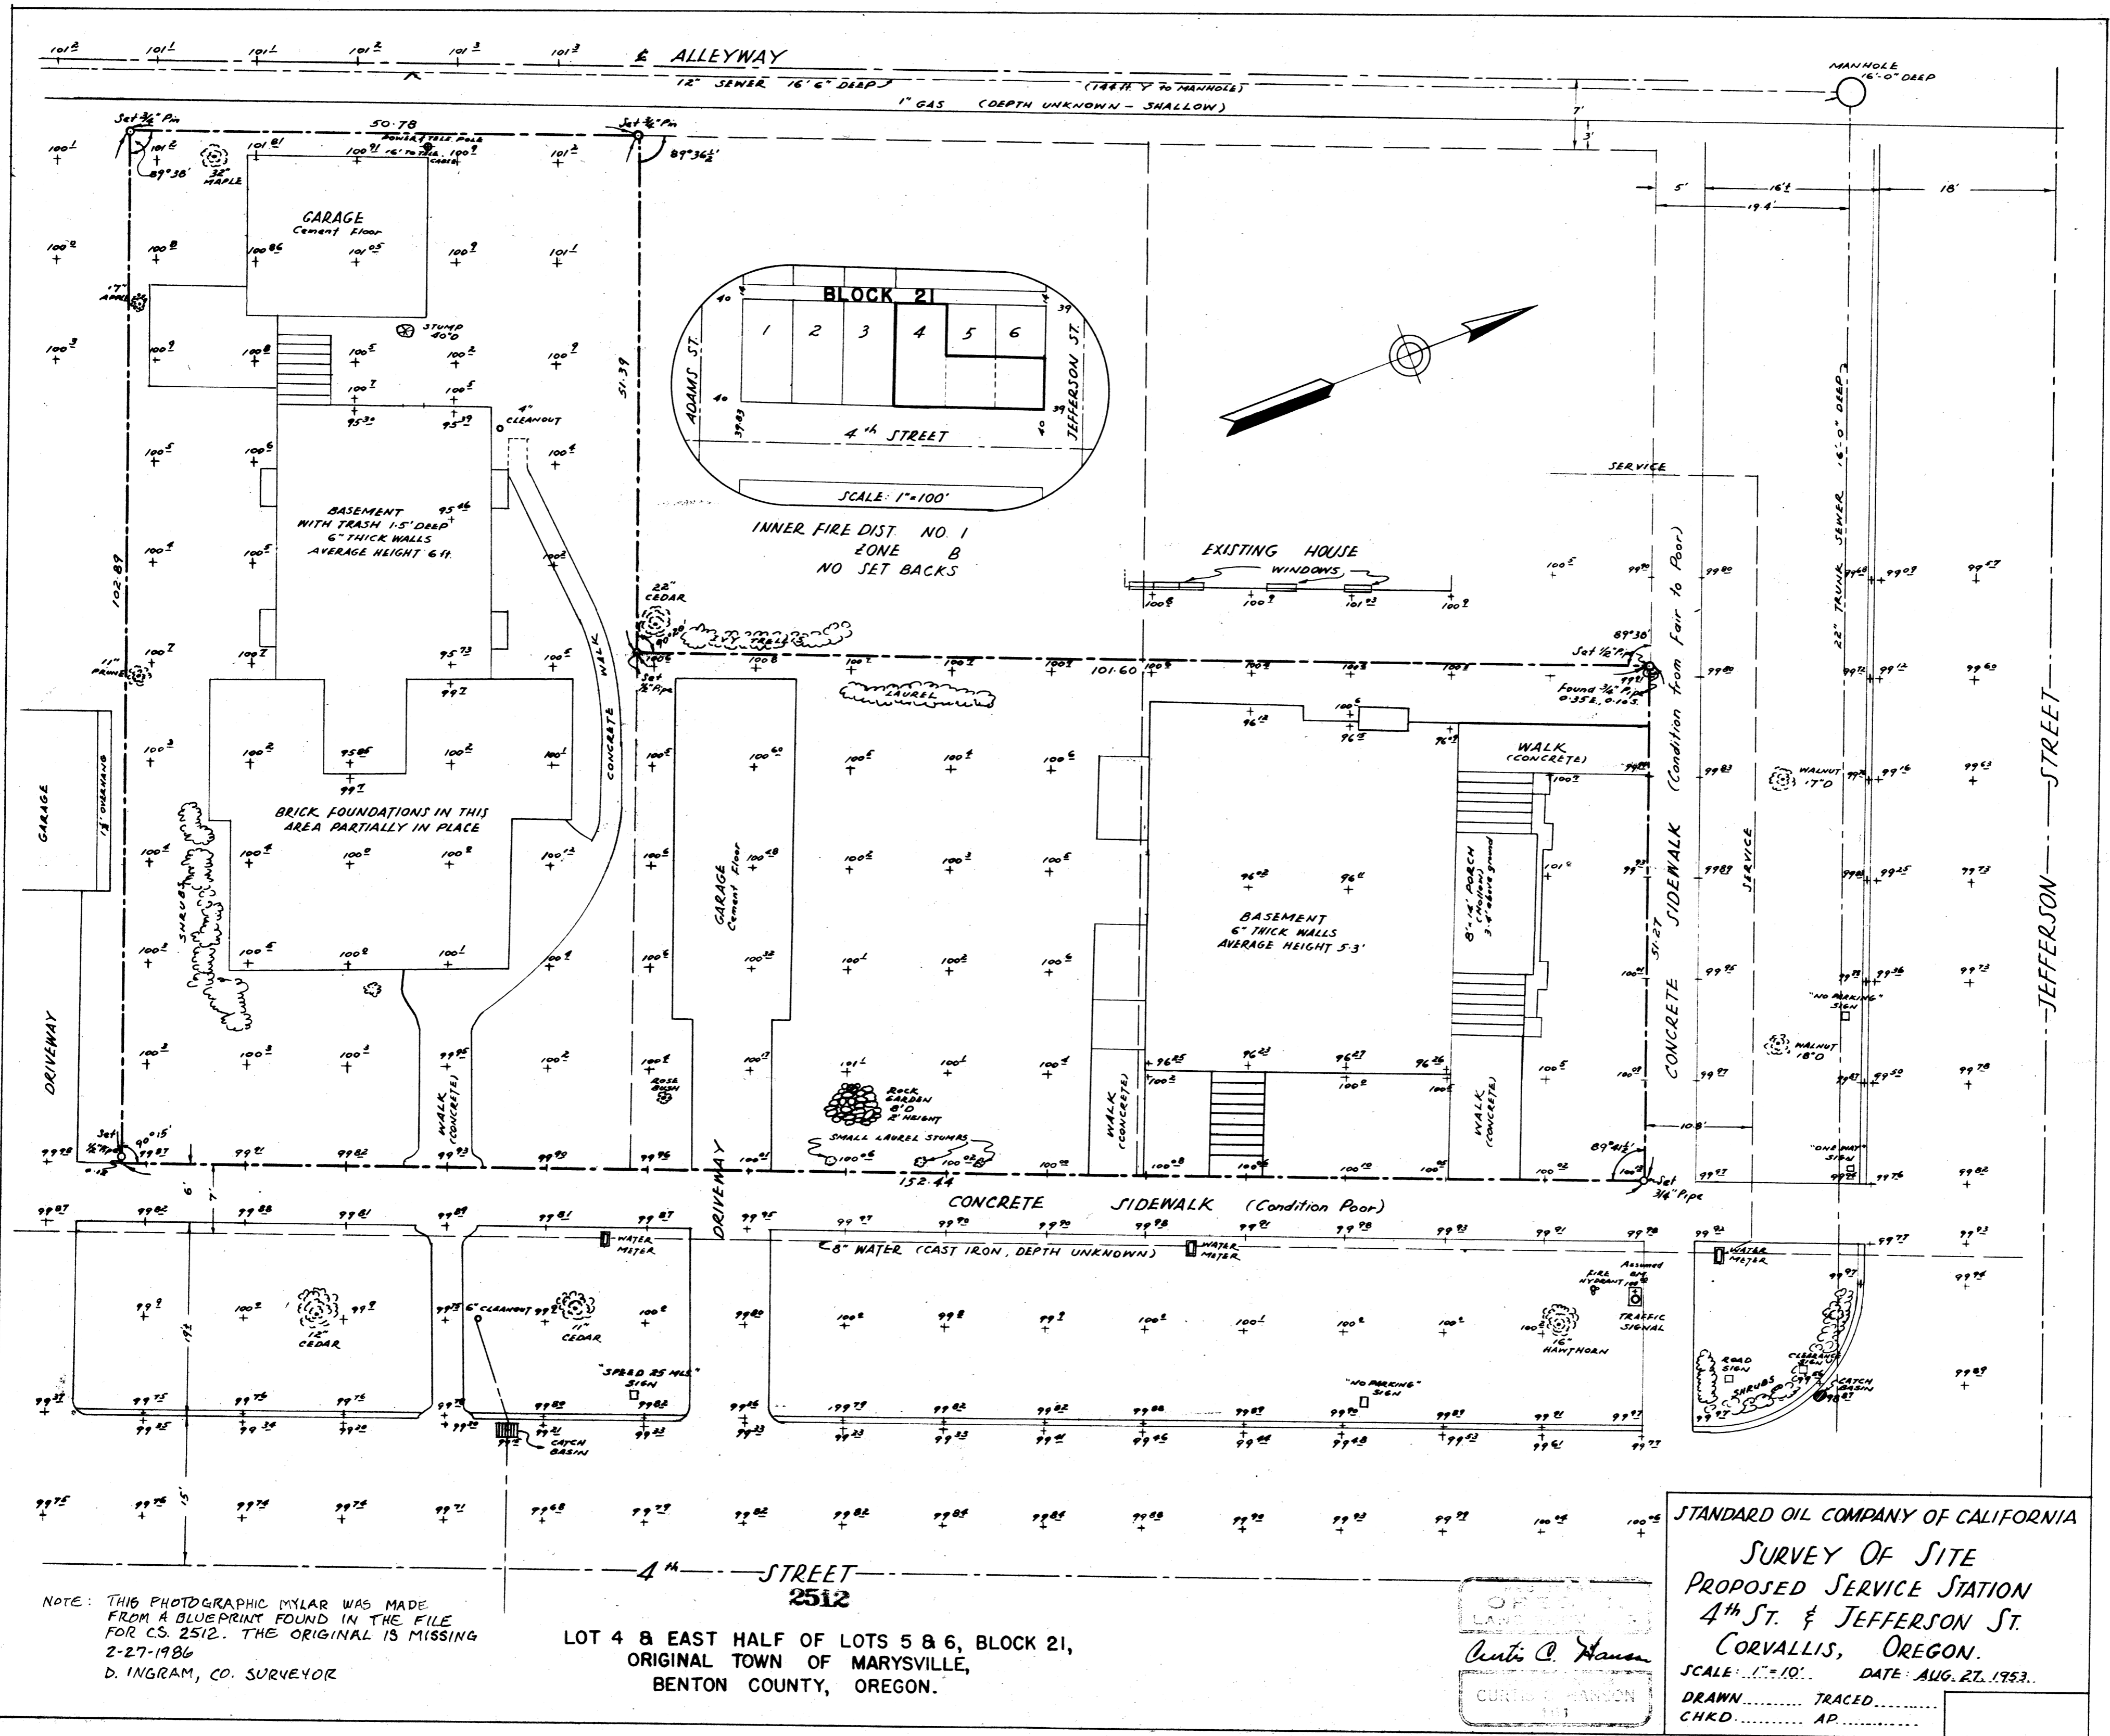

NOTE: THIS PHOTOGRAPHIC MYLAR WAS MADE FROM A BLUEPRINT FOUND IN THE FILE FOR C.S. 2512. THE ORIGINAL IS MISSING 2-27-1986 D. INGRAM, CO. SURVEYOR

LOT 4 & EAST HALF OF LOTS 5 & 6, BLOCK 21, ORIGINAL TOWN OF MARYSVILLE, BENTON COUNTY, OREGON.


OPEN LAND SURVEY
 Curtis O. Hanson
 CURTIS O. HANSON
 101

STANDARD OIL COMPANY OF CALIFORNIA
 SURVEY OF SITE
 PROPOSED SERVICE STATION
 4th St. & JEFFERSON ST.
 CORVALLIS, OREGON.
 SCALE: 1"=10' DATE: AUG. 27, 1953.
 DRAWN..... TRACED.....
 CHKD..... AP.....

STANDARD OIL CO.

2512

JEFFERSON ST

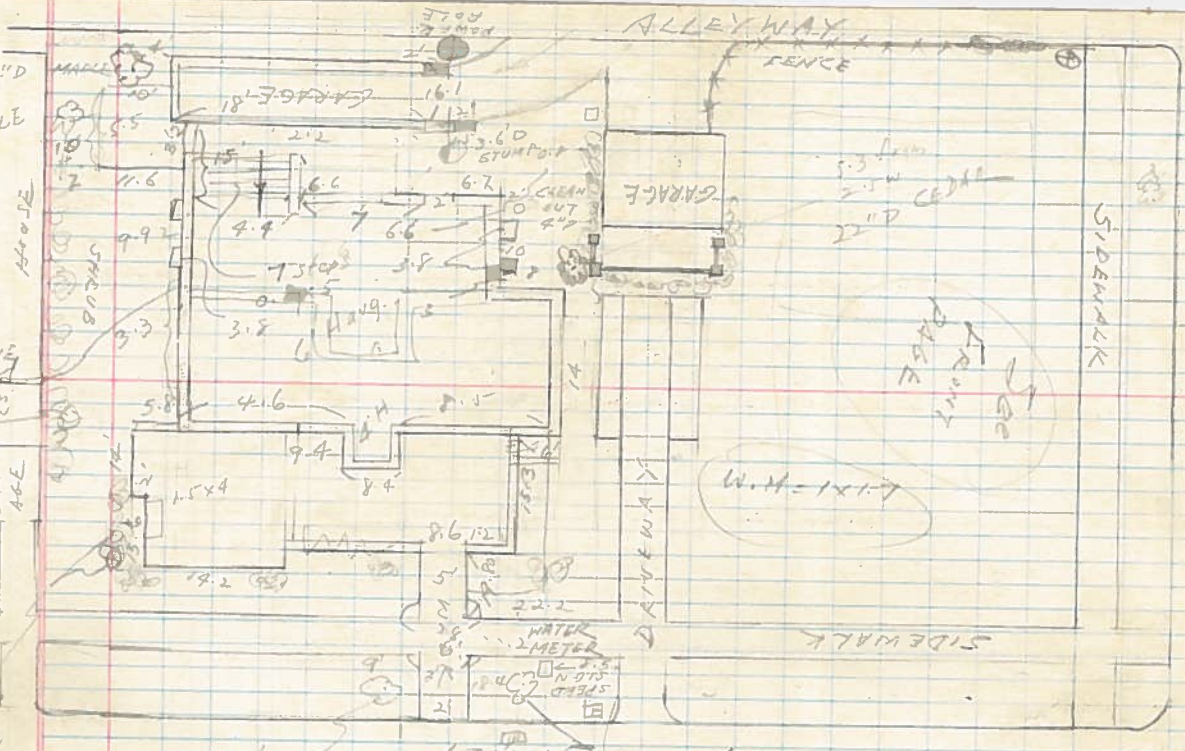

PRUNE 11" D
7' from CORN

GAR-AGE

HAWKEY TREE 1 1/2" DIA
2' from CORN

133'
110'
117'
120'
121'
122'

STREET

11.4 from drive to corner
& from walk 11' D

W.H. 1x1-1/2

FRONT YARD

ALLEYWAY
FENCE

SIDEWALK

GARAGE

DRIVEWAY

SIDEWALK

WATER METER
SPEEDOMETER

STUMP

CLEAN OUT

HOLE

CHARGE 181

SHRUBS

APPLE

32" D

LINE DATE PARTY

PROJECT

KILHAM FORM P. 172 - 187286


$$\begin{array}{r} 90-24 \\ 91-40 \\ 91-11-08 \\ \hline \end{array}$$

$$\begin{array}{r} 90-19 \\ 90-23 \\ 91-11 \\ \hline \end{array}$$

$$\begin{array}{r} 90-24 \\ 91-40 \\ 91-11-08 \\ \hline \end{array}$$

$$\begin{array}{r} 90-24 \\ 91-40 \\ 91-11-08 \\ \hline \end{array}$$

90-10
 269-49
 89-38
 90-23
 80-22
 89-41
 90-10
 150-28
 269-49
 720-80

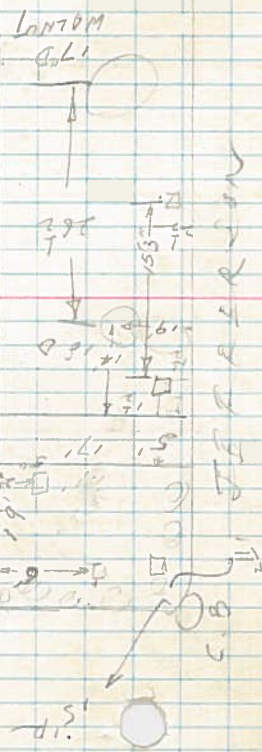

D.M. from INT. of SIDEWALK
 16.0.4
 10.3.4

134
 595
 75.8

LINE




DATE

PARTY

2512

PROJECT

KILHAM FORM P. 172 167286

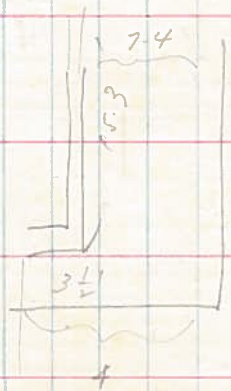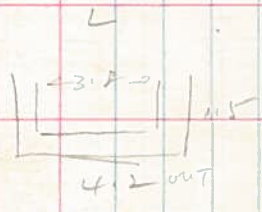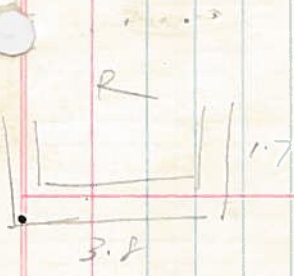

Block 21

OTM

2512

For std. oil of Cal.

