


R. & W. REIMAN

W. F. DIXON D.L.C. No. 50 T. 11 S., R. 5 W., W.M.
Scale: 1" = 50' horizontal, 1/2" = 100' vertical. January 29, 1954.

2565
See also 2565-A
REGISTERED
OREGON
LAND SURVEYOR
Martin L. Beverlein
NOV. 8 1948
MARTIN L. BEVERLEIN
247
Deputy Co. Surveyor

Buchanan St.

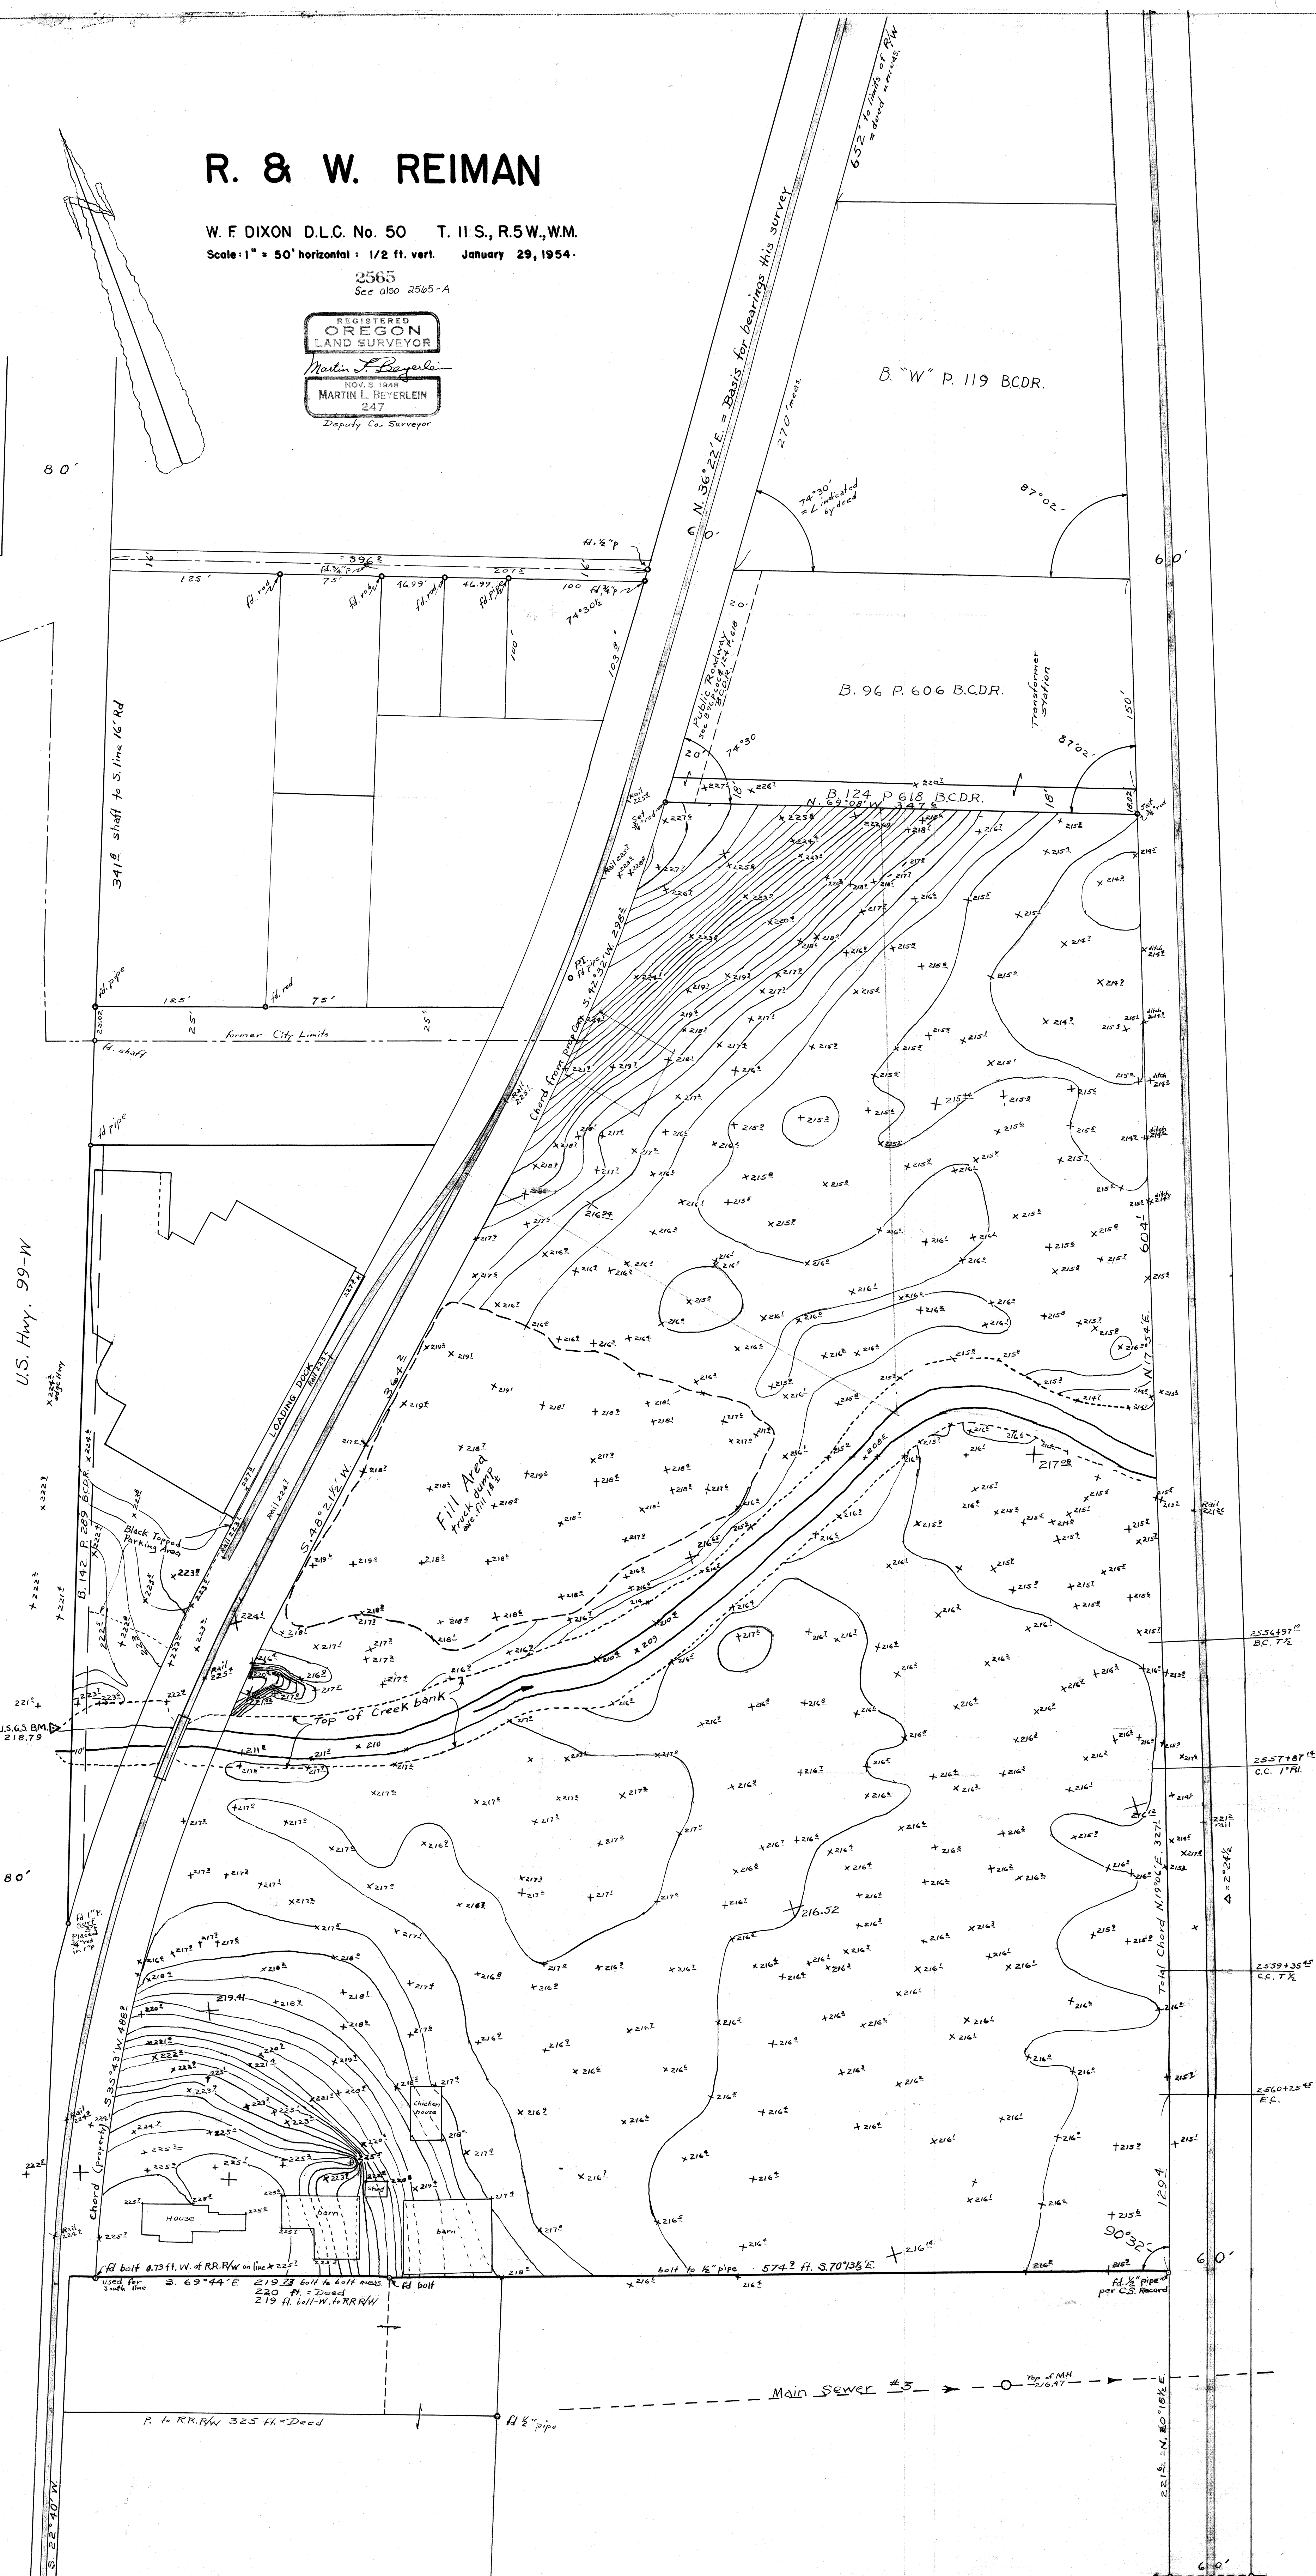

2565

2565

