

2600

HENRY LOGGING COMPANY


SECTION 23, T14S, R7W.

Scale: 1 inch = 5 chains AUG 13, 1954

OREGON
LAND SURVEYOR

Curtis C. Hanson

NOVEMBER 9, 1945
CURTIS C. HANSON
161

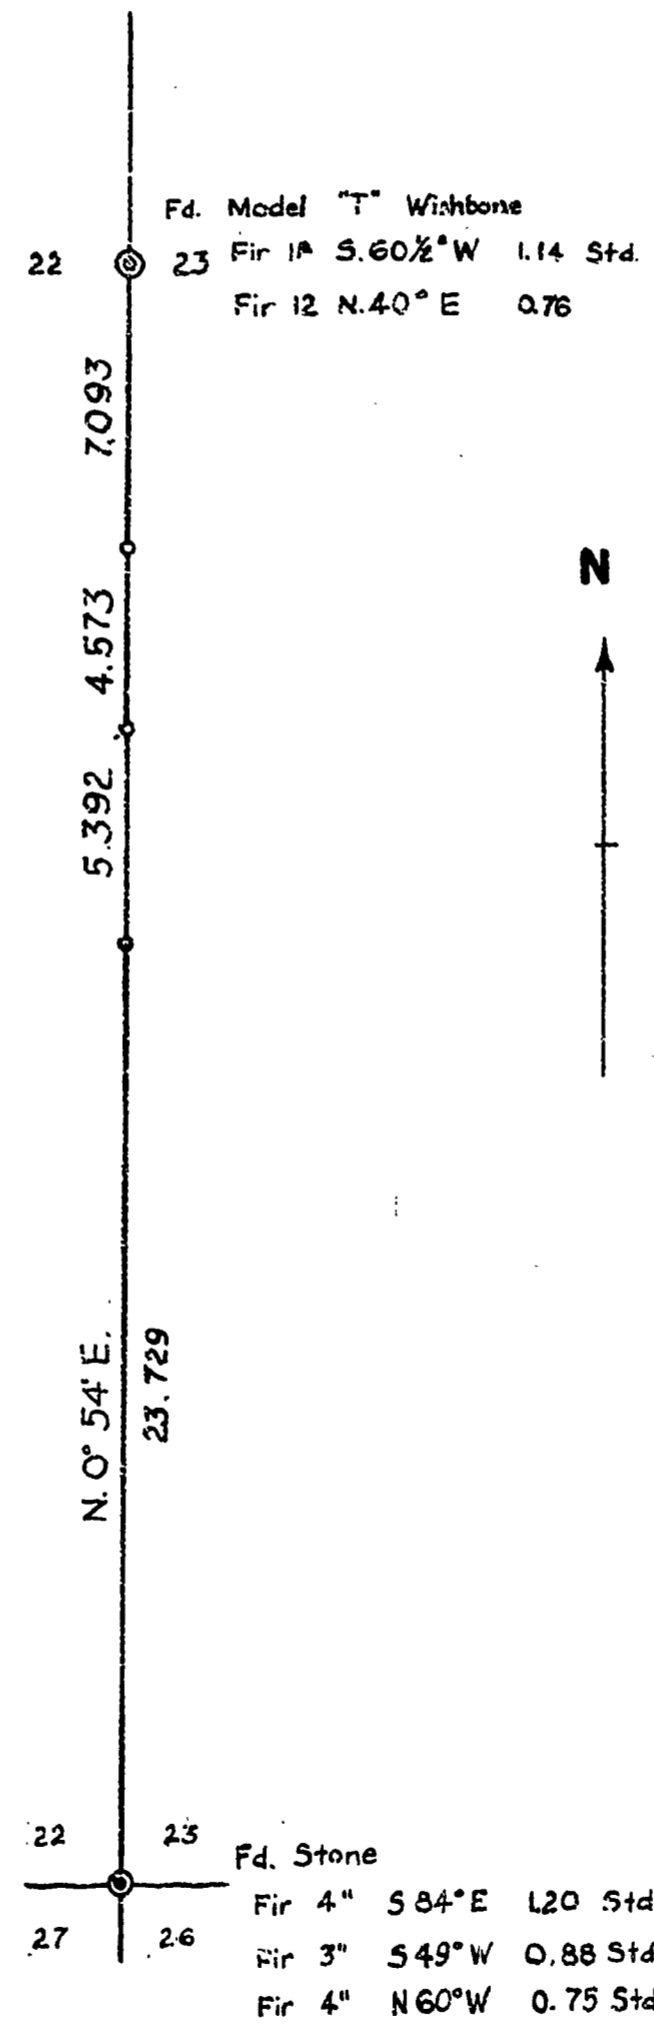

REF 10 FRAME 372

1 1/8 CHAINS

CS

2600

Section 23-14-7

7-30-54


For Henry Logging Co.
Dallas, Tex

~~TX~~
Sandwich

LINE DATE _____ PARTY _____

PROJECT _____

KIRHAM FORM # 172 1983B1

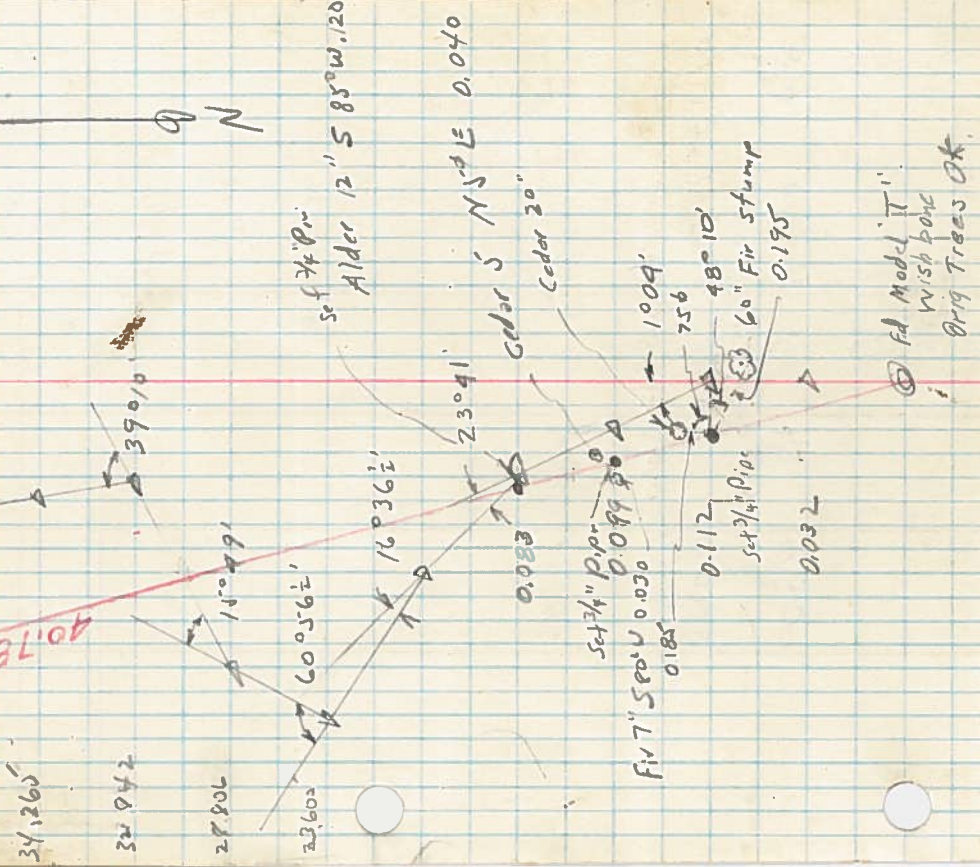

09	1.429	+3° 98'	1.426	Lt 0214	1.422
08	Lt 39° 10'			Lt 0220	4.036
07	5.348	+22° 13'	4.951	Lt 3089	5.201
	Rt 150° 49'			Lt 4934	4.130
06	5.534	+4° 07'	5.520	Lt 1.302	2.422
05	Rt 60° 36'			Lt 0.185	5.390
	5.505	+2° 00'	5.502	Lt 0.885	4.572
	Lt 16° 36'				
04	2.672	-3° 28'	2.667	Lt 1,085	
	Lt 23° 41'				
03	5.404	-3° 55'	5.391		
02	4.586	-4° 17'	4.573		
	Lt 1° 04'				
01	5.291	-18° 09'	5.030		
2022	2.104	-11° 40'	2.061		

Ad Model II
Wish bone
Orig Trees OK

LINE DATE..... PARTY

PROJECT.....

KILMARTON P. 172 - 18651

22/2
26/27

3.059	+ 8°32'	3.025	47.642	3.010
4.5022			41.0338	
3.508	- 1°16'	3.507		
Rt 3°22'			410.314	

