


A-43

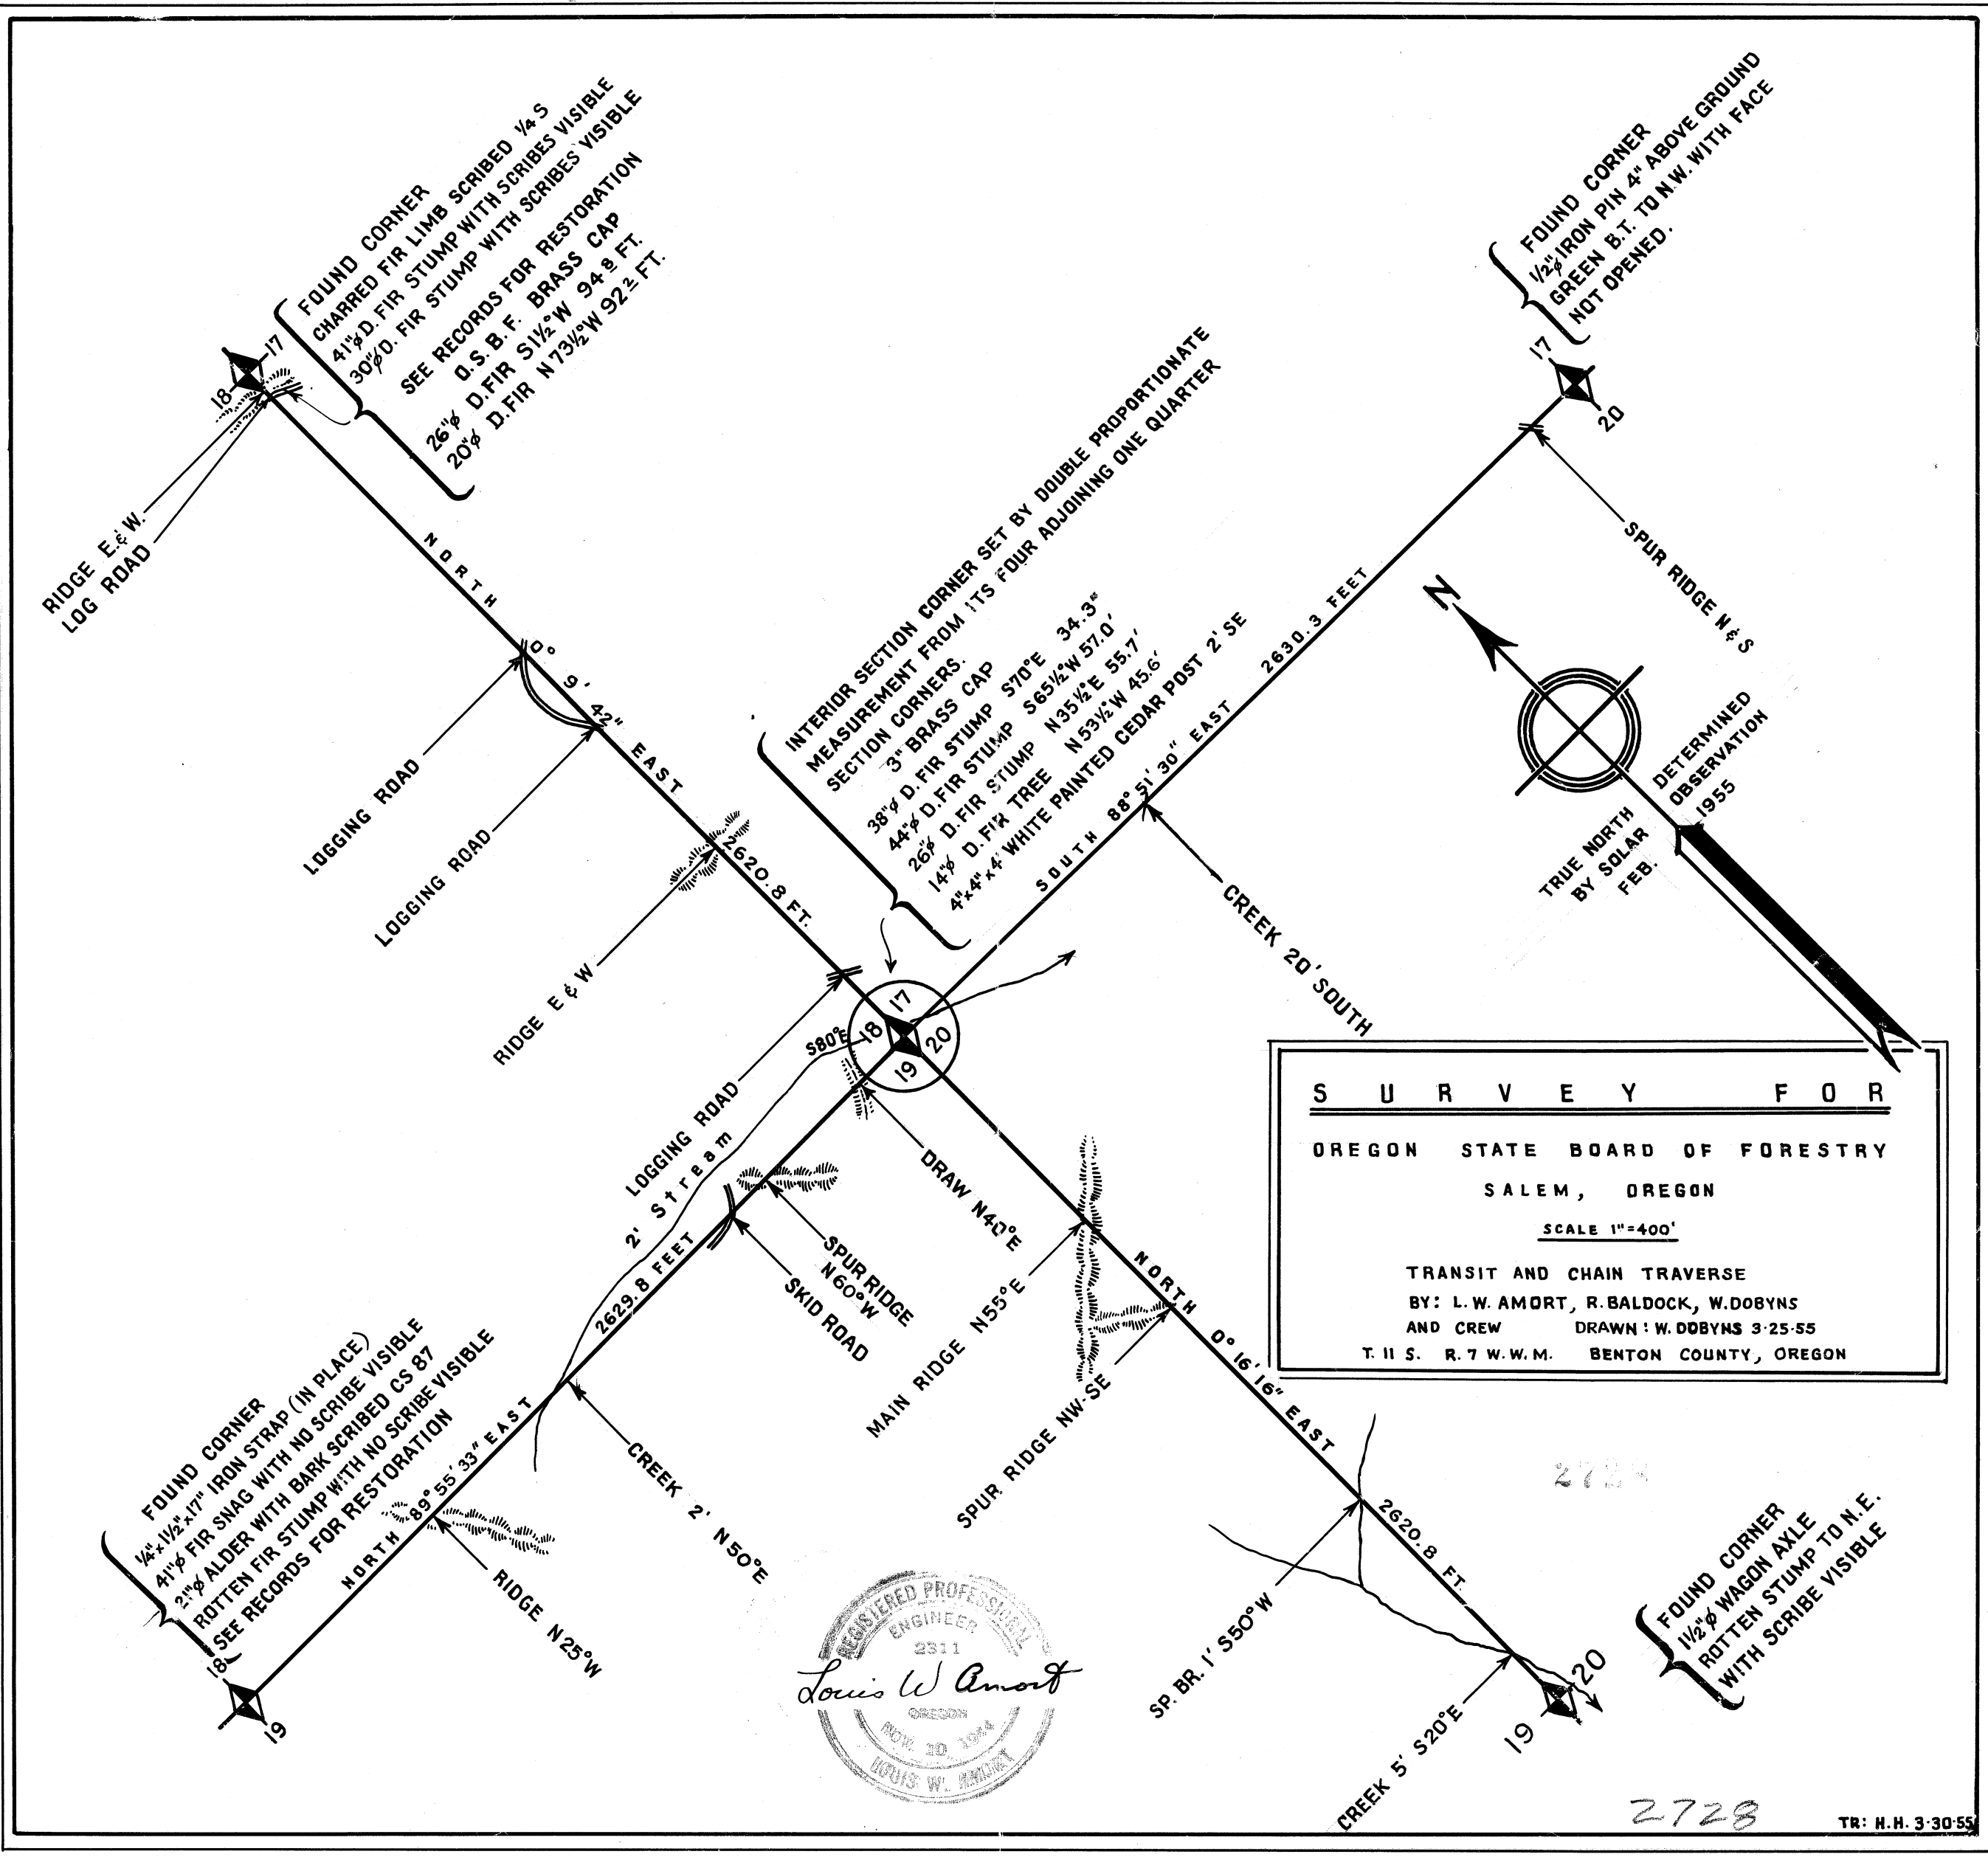

2728